




PHOTO EXISTING FRONT ELEVATION

Hidden Gardens Cannabis Co.

Fabricate & install 1) set of 22' high x 28' wide led illuminated channel letters on raceway to be mounted centered on top of bldg. per customer's approval.

KASSIS SUPERIOR SIGNS www.KassisSigns.com	6099 Old Thompson Rd. Syracuse, New York 13211	DATE: 10/18/25	FILE NAME: Hidden Gardens Cannabis Bld. Letters PL# 18862	This sign is intended to be installed in accordance with the requirements of Article 24 of the National Electrical Code and other applicable codes. The installer must be responsible for obtaining all necessary permits and approvals. Customer authorizes Kassis Superior Signs to initiate work on this layout & assumes responsibility for any costs incurred should any changes be made after production has begun. Please send back signed & dated, with any changes after checking for correct colors, logos & text.
	315-463-7446	REV.	CLIENT: Hidden Gardens Cannabis		
	315-463-7449	REV.	LOCATION: 911 N. Salina Street Syracuse NY		
		REV.	DESIGNER: JWK		
		REV.	SALES REP: Joe Kassis / Rania Kassis		

PROPOSED SIGN PLAN

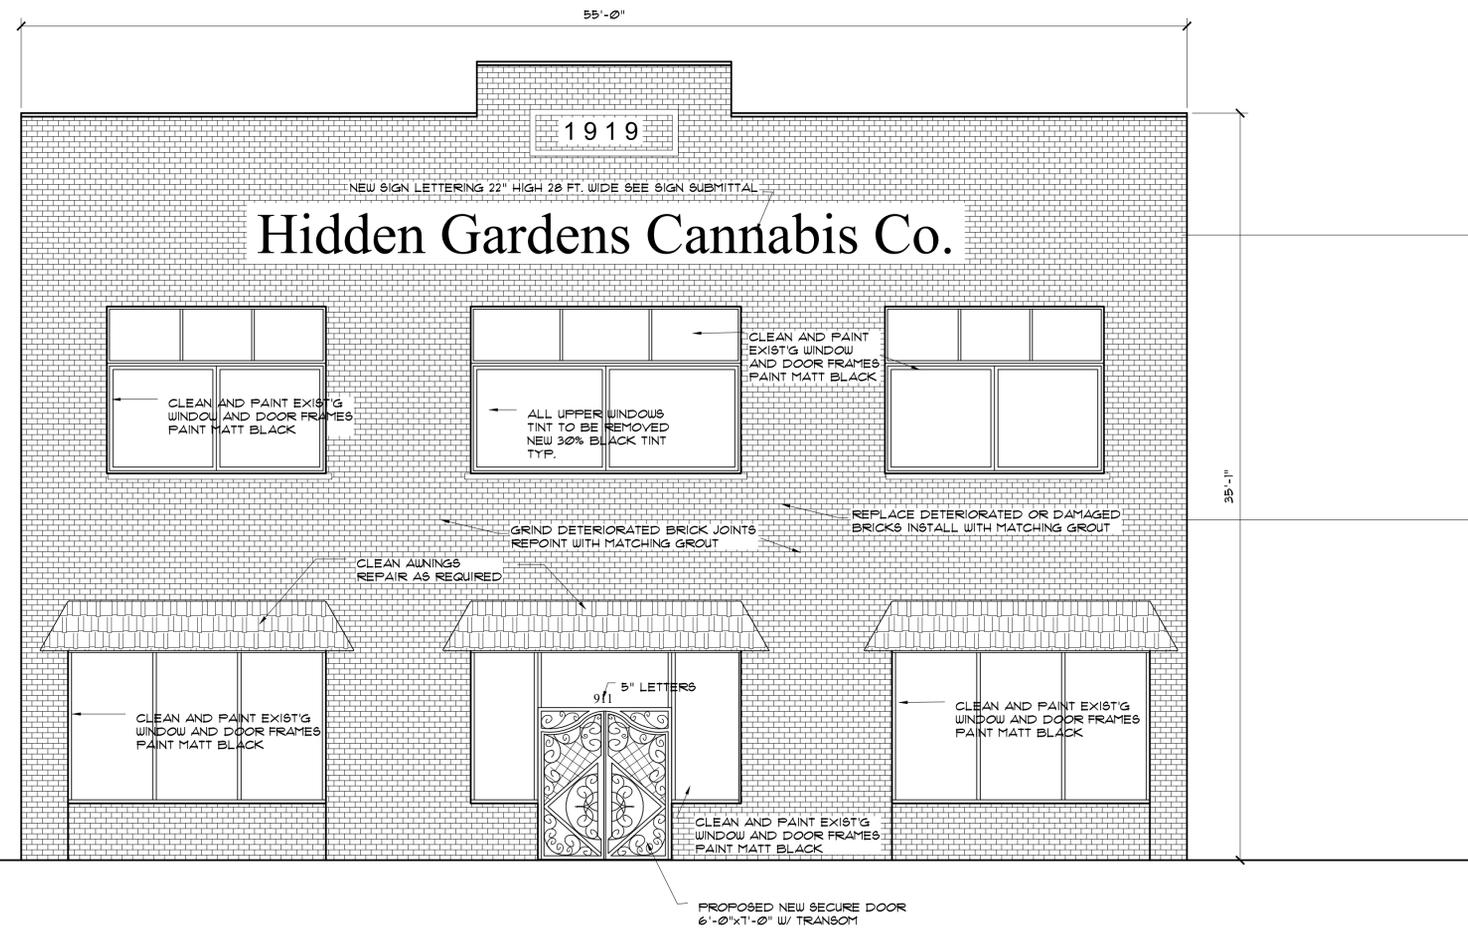

PROPOSED FRONT ELEVATION
SCALE: 1/4" = 1'-0"

THOMAS J. DITULLIO
 ARCHITECT
 911 N. Salina Street, Syracuse, NY 13204
 Phone: 315-463-7446
 Email: thomasjditullio@aol.com

RENOVATION - DISPENSARY
 FUTURES OF NEW YORK
 911 NORTH SALINA STREET
 SYRACUSE, NEW YORK


DRN BY:
 T DITULLIO
 SCALE:
 AS NOTED

DATE:
 xx/xx/25 CS

REV.


E-1

JOB NO. 2508

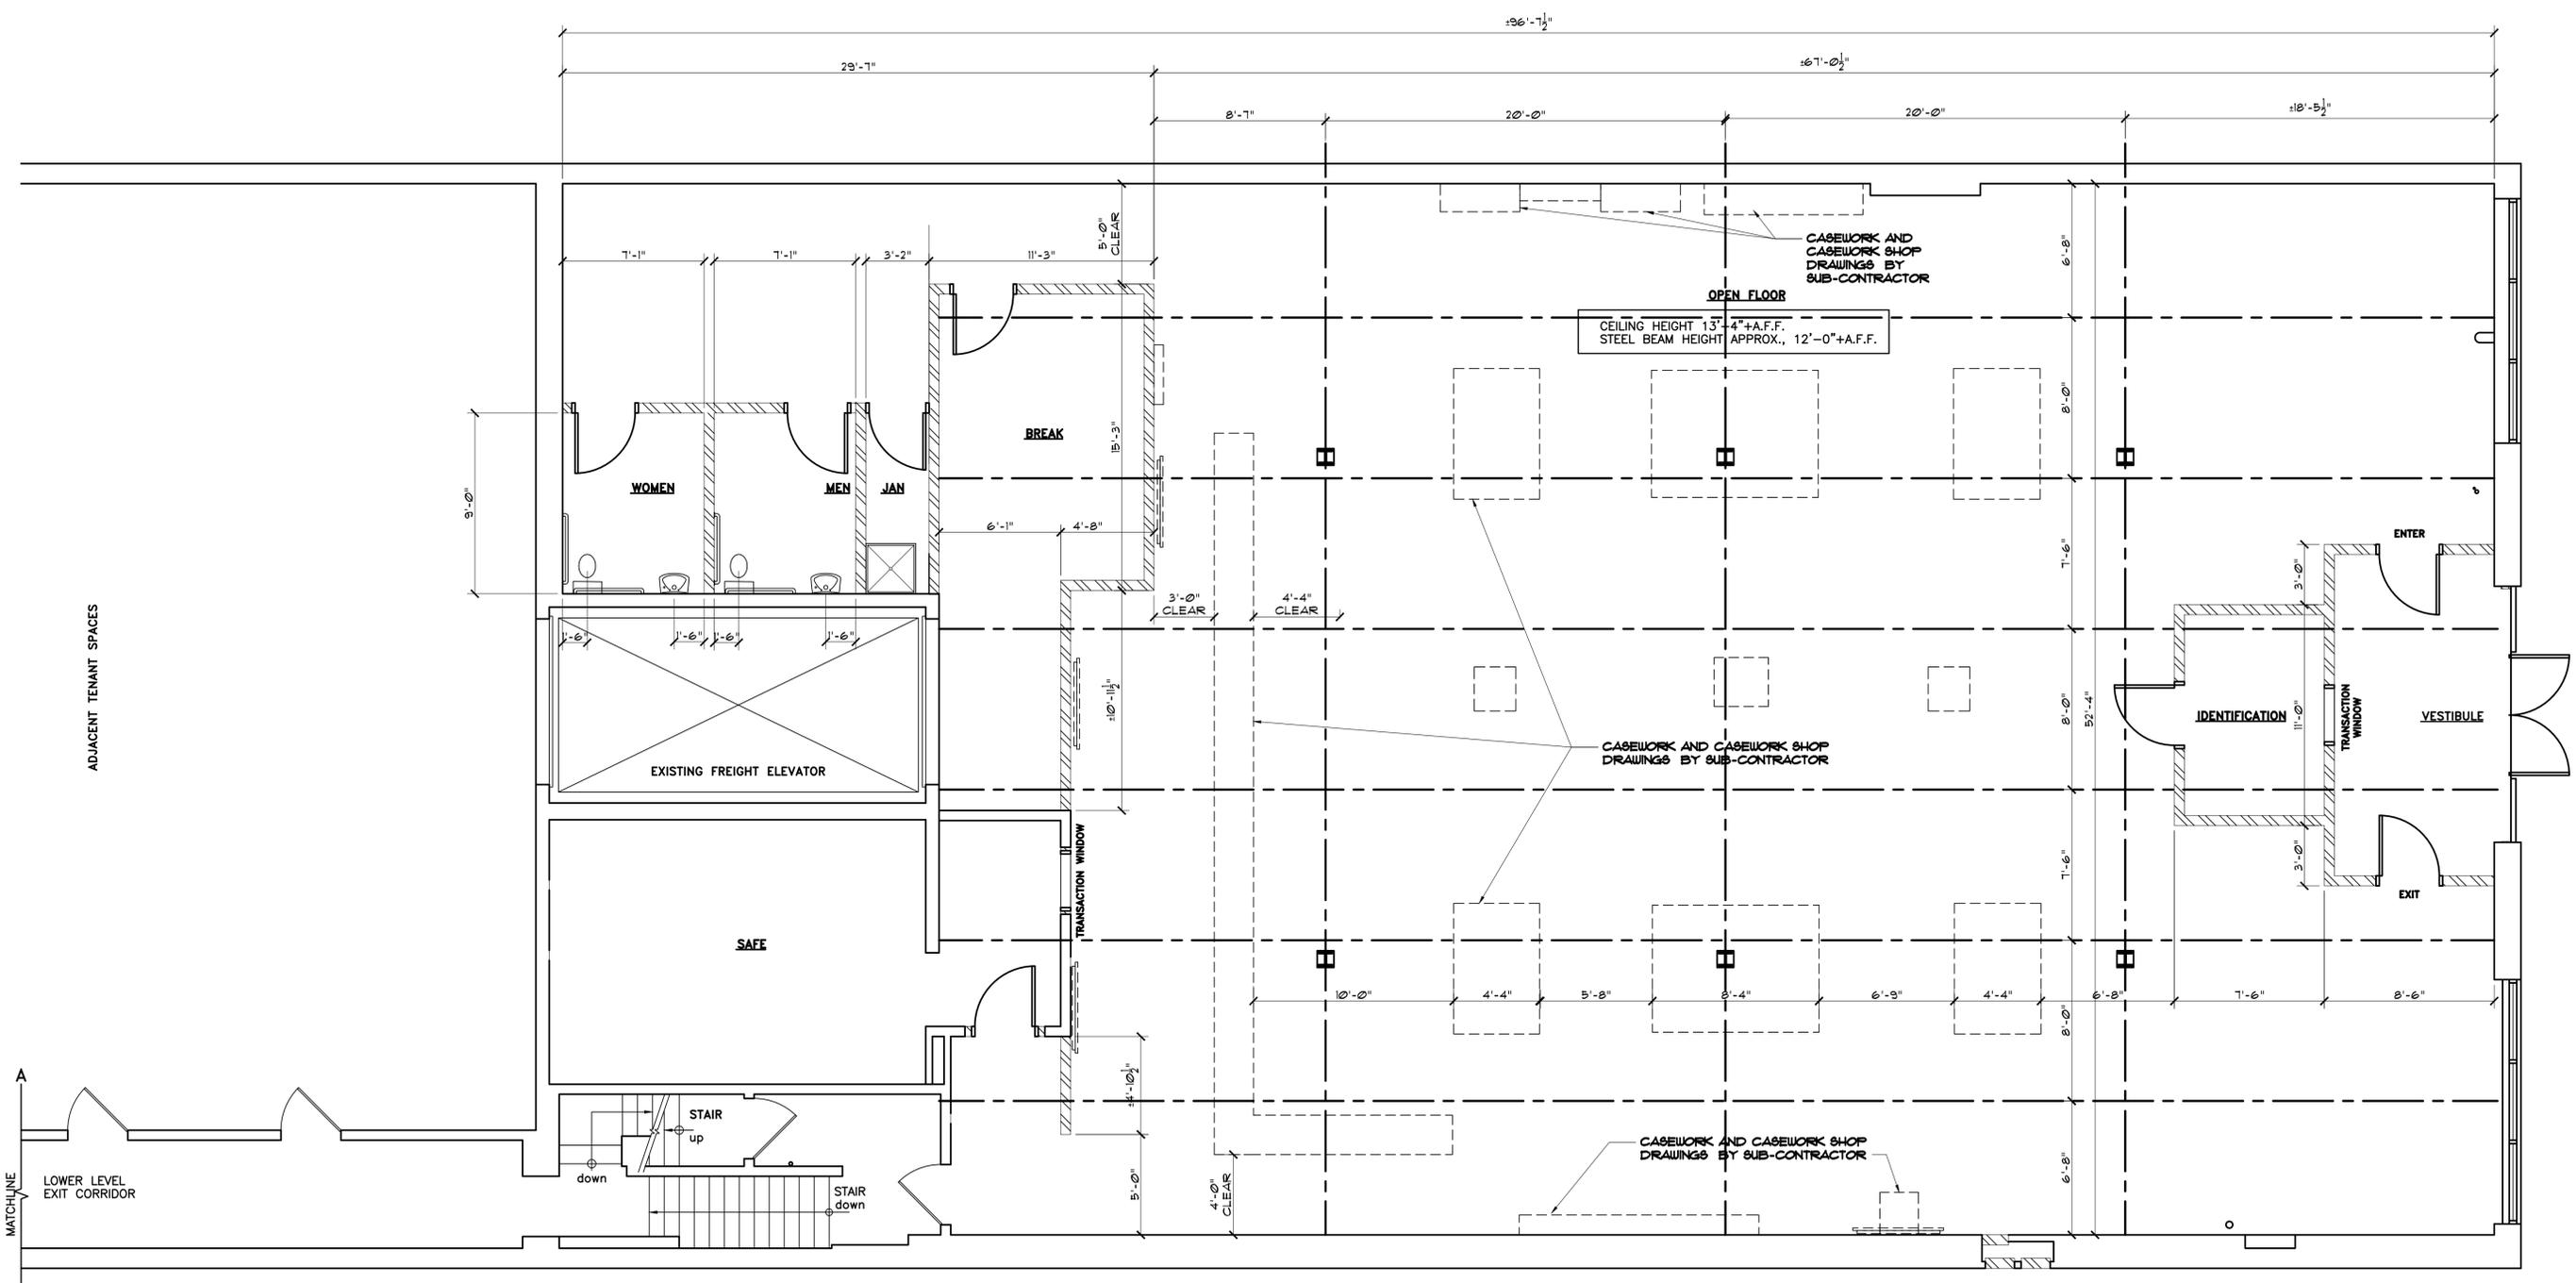


ADJACENT TENANT SPACES

MATCHLINE
 LOWER LEVEL EXIT CORRIDOR
 A

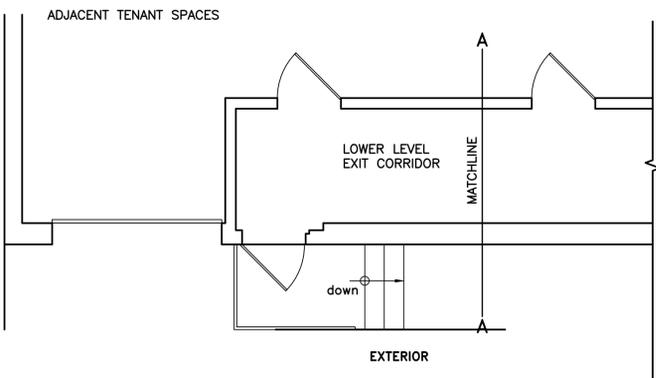

TYPICAL INTERIOR PARTITION CONSTRUCTION (NON-LOAD BEARING)


- 3/8" 18GA METAL STUDS @ 2'-0" OC, TO UNDERSIDE OF EXISTING DECK ABOVE
- PROVIDE DEEP LEG DEFLECTION TRACK AT EXISTING DECK ABOVE
- 5/8" GYPSUM WALL BOARD, TO UNDERSIDE OF EXISTING DECK ABOVE (WITHOUT RESISTING DECK DEFLECTION)
- MOISTURE RESISTANT GYPSUM WALL BOARD WITHIN 6FT OF PLUMBING FIXTURES

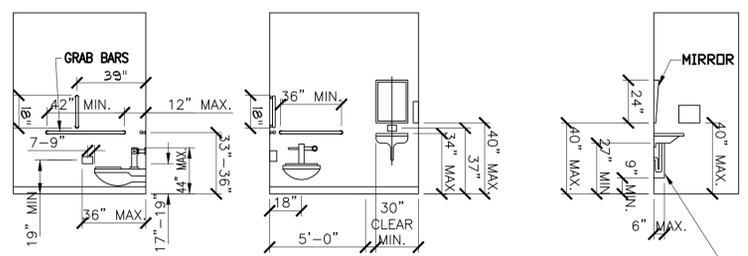

NOTE: TYPICAL TOILET ELEVATION FOR THE PHYSICALLY HANDICAPPED

INSULATE ALL EXPOSED PIPING TO MEET ADA ACCESSIBILITY REQUIREMENTS. USE PIPE COVERS BY TRU-BRO OR EQUIVALENT

- GENERAL NOTES**
- 1) FIRE PROTECTION CONTRACTOR TO PROVIDE SPRINKLER & FIRE PROTECTION SHOP DRAWINGS FOR SYSTEM MODIFICATIONS TO MEET FIRE PROTECTION REQUIREMENTS FOR THE APPROVED PROJECT RELATED RENOVATIONS. INDICATE RELOCATED SPRINKLER HEADS.
 - 2) PROVIDE SEAMLESS TRANSITION AT PARTITION SURFACES WHERE PARTITIONS HAVE BEEN REMOVED. PATCH AND PAINT TO MATCH ADJACENT SURFACES.
 - 3) INTERIOR DOOR (TYPICAL): 3'-0"W x 7'-0"H x 1 3/4" THK, SOLID-WOOD DOOR WITH STEEL FRAME, 1/2" PAIR 3/4"x3/4" STEEL HINGES, NON-REMOVABLE PIN, LEVEL HANDSET, SILENCERS (3 PER JAMB).
 - 4) BREAK, SAFE, & IDENTIFICATION HANDSETS: CLASSROOM FUNCTION
 - 5) MEN & WOMEN HANDSETS: PRIVACY FUNCTION
 - 6) EXTERIOR DOOR (TYPICAL): 3'-0"W x 7'-0"H x 1 3/4" THK, ALUMINUM AND 1" INSULATED FULL-GLAZING DOOR WITH THERMALLY-BROKEN ALUMINUM FRAME, 1 CONTINUOUS HINGE PER DOOR LEAF, LEVEL HANDSET (ENTRY FUNCTION), CONCEALED OVERHEAD CLOSER, WEATHER STRIPPING, THERMALLY-BROKEN ALUMINUM SILL, ASTRAGAL AT DOOR PAIR.
 - 7) ALL DOOR KEYING PER TENANT & OWNER.

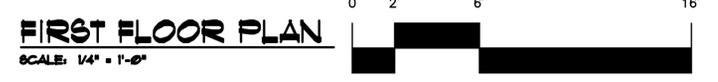



Hidden Gardens Cannabis Co.



Fabricate & install 1) set of 22" high x 28' wide led illuminated channel letters on raceway to be mounted centered on top of bldg. per customer's approval.



6699 Old Thompson Rd.
Syracuse, New York 13211
315-463-7446
Fax: 315-463-7449

DATE: 10/16/25	FILE NAME: Hidden Gardens Cannabis Bld. Letters PL# 18862
REV:	CLIENT: Hidden Gardens Cannabis
REV	LOCATION: 911 N. Salina Street Syracuse NY
REV	DESIGNER: JWK
REV	SALES REP: Joe Kassis / Rania Kassis

This sign is intended to be installed in accordance with the requirements of Article 600 of the National Electrical Code and/or other applicable local codes. This includes proper grounding and bonding of the sign.

Approximate placement of proposed signage in relationship to surrounding

THE INTENT OF THIS DRAWING IS TO SHOW A CONCEPTUAL REPRESENTATION OF THE PROPOSED SIGNAGE. DUE TO VARIATIONS IN PRINTING DEVICES AND SUBSTRATES, THE FINISHED PRODUCT MAY DIFFER SLIGHTLY FROM DRAWING

Customer authorizes Kassis Superior Signs to initiate work on this layout & assumes responsibility for any costs incurred should any changes be made after production has begun. Please send back signed & dated, noting any changes after checking for correct colors, logos & text.

Approved by Customer _____ Date _____