



CITY OF SYRACUSE PUBLIC ART APPLICATION

Project Title: Huntington Panthers Street Mural

Installation Type:

Donation to permanent art collection

Temporary installation

Proposed date and duration of installation: August 2021 - July 2022

Mural on private property

Installation Location

Property Name: _____

Street Address: 400 Sunnycrest Road

Location Description [e.g., 15 ft. from building entrance]: Intersection with Forest Hill Drive

Artwork Type [e.g., sculpture, mural, video]: mural

Artwork Description [include fabrication date; medium, dimensions, materials and finishes]:

The proposed intersection enhancements project includes painted curb extensions (with vertical delineators and planter boxes)

and an intersection mural. The mural is a paw print graphic, representing the Huntington Panthers. The location is adjacent to

Huntington PK-8 School. The project will be installed by volunteers, coordinated by the Huntington School PTO, in August 2021.

As recommended by City DPW, waterborne traffic marking paint will be used. The paint will be allowed to wear away over the winter, and the

PTO will then work with the City to determine if the mural and/or curb extensions should be reinstalled, possibly with more durable materials.

Artist

Name: _____

Address: _____

Phone: _____

Email: _____

Current Owner (if applicable)

Name: _____

Address: _____

Phone: _____

Email: _____


Applicant

Name: Meghan Vitale, Huntington School PTO Secretary

Address: 128 Forest Hill Drive, Syracuse, 13206

Phone: 315-560-1264

Email: huntingtonschoolpto@gmail.com or megvitale@gmail.com

Signature:  _____ **Date** 3/26/2021

Huntington Panthers Street Mural

Project description

To increase safety of students and families and create a point of school and neighborhood pride, the Huntington School PTO has proposed enhancements to the Sunnycrest Road/Forest Hill Drive intersection, including a “Huntington Panthers Street Mural” as well as curb extensions around the existing crosswalks. The project will follow the principles of “tactical urbanism,” which can be defined as “a city and/or citizen-led approach to neighborhood building using short-term, low-cost and scalable interventions to catalyze long-term change.” Many tactical urbanism projects around the country focus on “placemaking” or reimagining road space to enhance the experience of bicyclists and pedestrians.

This project will use waterborne traffic marking paint as recommended by City of Syracuse DPW, moveable traffic delineator posts, and planters to clearly delineate pedestrian zones including curb extensions around the existing crosswalks in front of Huntington School. The project will also include a panther paw intersection mural (for the Huntington Panthers). The concept plan is attached, along with more detailed drawings of the mural. The PTO will recruit volunteers (PTO members and neighbors) to install the project in August 2021, prior to the start of the 2021-2022 school year (targeting August 8 with a rain date of August 15). A letter of support from the school principal is attached.

Total cost of the project is \$1,040. Huntington School PTO members approved \$200 for the purchase of plants at the February 11, 2021, meeting.¹ Eastwood TNT approved \$840 in Special Projects Funding for purchase of painting supplies, traffic delineators, and crates to hold plants at the February 22, 2021 meeting. A copy of the TNT award letter is attached.

This is intended to be a “semi-permanent” installation. The traffic delineators and plants will be removed in late fall, prior to the first snowfall. The waterborne traffic paint will be allowed to wear away over the winter. In the spring, the PTO will re-evaluate the project with City DPW and determine if the delineators and/or planters should be reinstalled, and if the curb extensions and mural should be repainted, possibly with more durable materials in the future. This is a typical approach to “tactical urbanism” projects.

¹ Meeting minutes available at <http://www.huntingtonschoolpto.org/meetings.html>

**Sunnycrest / Forest Hill Intersection Enhancements (including mural and curb extensions)
Project budget**

Item	Vendor	Details	Link	Quantity	Unit cost	Total cost
<i>Approved for TNT Special Projects funds (\$840)</i>						
Paint roller frames	Lowes	9 inch	https://www.lowes.com/pd/Blue-Hawk-9-in-Metal-Paint-Roller-Frame/1000372973	6	\$6	\$36
Paint rollers	Lowes	3 packs, 9-in	https://www.lowes.com/pd/Purdy-Marathon-3-Pack-9-in-x-1-2-in-Knit-Nylon-Polyester-Paint-Roller-Cover/999972006	6	\$12	\$72
Paint roller extension pole	Lowes	4-foot extension pole	https://www.lowes.com/pd/WHIZZ-4-ft-to-4-ft-Threaded-Extension-Pole/3225014	6	\$7	\$42
Vers-A-Striper	Traffic Safety Store	Aervoe 800 model, creates 2" to 4" wide stripes	https://www.trafficsafetystore.com/stripping-marking-paint/vers-a-striper-line-stripping-machine#VERS-A-STRIPER	1	\$93	\$93
Construction marking paint - white	Lowes	15 oz spray cans	https://www.lowes.com/pd/Rust-Oleum-Professional-White-Water-based-Marking-Paint-Actual-Net-Contents-15-fl-oz/3959183	4	\$6	\$24
Marking paint - yellow	Sherwin-Williams	5-gal Set-Fast Waterborne Traffic marking paint	https://images.sherwin-williams.com/content_images/PDF-TRAFFIC-PAINT-INFO.pdf (pricing obtained from Erie Blvd store)	2	\$127.95	\$256
Delineator posts	Traffic Cones for Less	42", loop-top, 12 lb base, with 2 reflective strips	https://www.trafficconesforless.com/arch-looper-42-delineator-post-w-3m-reflective-collars.html	12	\$20	\$240
Wooden crates	Michaels	18"x12"x9.5" unfinished wood	https://www.michaels.com/carry-all-wooden-crate-by-craft-smart/10535468.html	7	\$11	\$77
<i>To be purchased by the PTO</i>						
Plants	TBD	Mums or other hardy plants	NA	7		\$200

Total \$1040

Dear Ms. Vitale,

Congratulations! Your Special Project proposal was approved for funding in the amount of \$840 for the Sunnycrest / Forest Hill intersection project!

How funding will be disbursed:


- 1) * Submit proof of permission from the Syracuse Public Art Commission.
- 2) **Submit your purchase order/quotes at least 2 weeks in advance of needing your funds.** The end of the fiscal year is June 30th. All purchase orders/quotes should be submitted by June 15th.
- 3) Send me a purchase order or quote **from the company** in which you are purchasing your project materials or services. *Payments will only be made directly to the company.* This information can either be sent to me in an email tntsyracuse@gmail.com, or by postal mail to the TNT office at:

Tomorrows Neighborhoods Today, Inc.
Attn. Tina Zagya
201 E. Washington St.
Floor 7, Room 711
Syracuse, NY 13202

The payment will be mailed directly to the company.

- 4) Documentation of the completed project is required in order to be considered for funding during the next fiscal year. (July 1, 2021 – June 30, 2022). Documentation of your project should pictures of your completed project.

Sign and Return this contract before funding is disbursed.

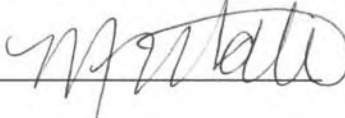Print Name/sign: Meghan Vitale  Date: 3/12/21

TNT Representative: _____ Date: _____



SYRACUSE CITY SCHOOL DISTRICT

Jaime Alicea, Superintendent of Schools

Huntington PK8 School

Joanne M. Harlow, Principal

March 25, 2021

Kate Aurwaerter, Public Art Coordinator
Syracuse Public Art Commission
512 City Hall Commons
201 E. Washington St.
Syracuse, NY 13202

Dear Ms. Aurwaerter,

This letter is in support of the Sunnycrest/Forest Hill Drive Intersection Enhancement project being proposed by Meghan Vitale, in collaboration with Huntington PK8 School. The 'paw print' mural is the school's logo, and as such is an appropriate and vital element of the project. Please do not hesitate to contact me if needed.


Respectfully,

Joanne Harlow

Joanne Harlow, Principal

Sunnycrest Road / Forest Hill Drive Intersection Enhancements Concept - DRAFT

2/22/21

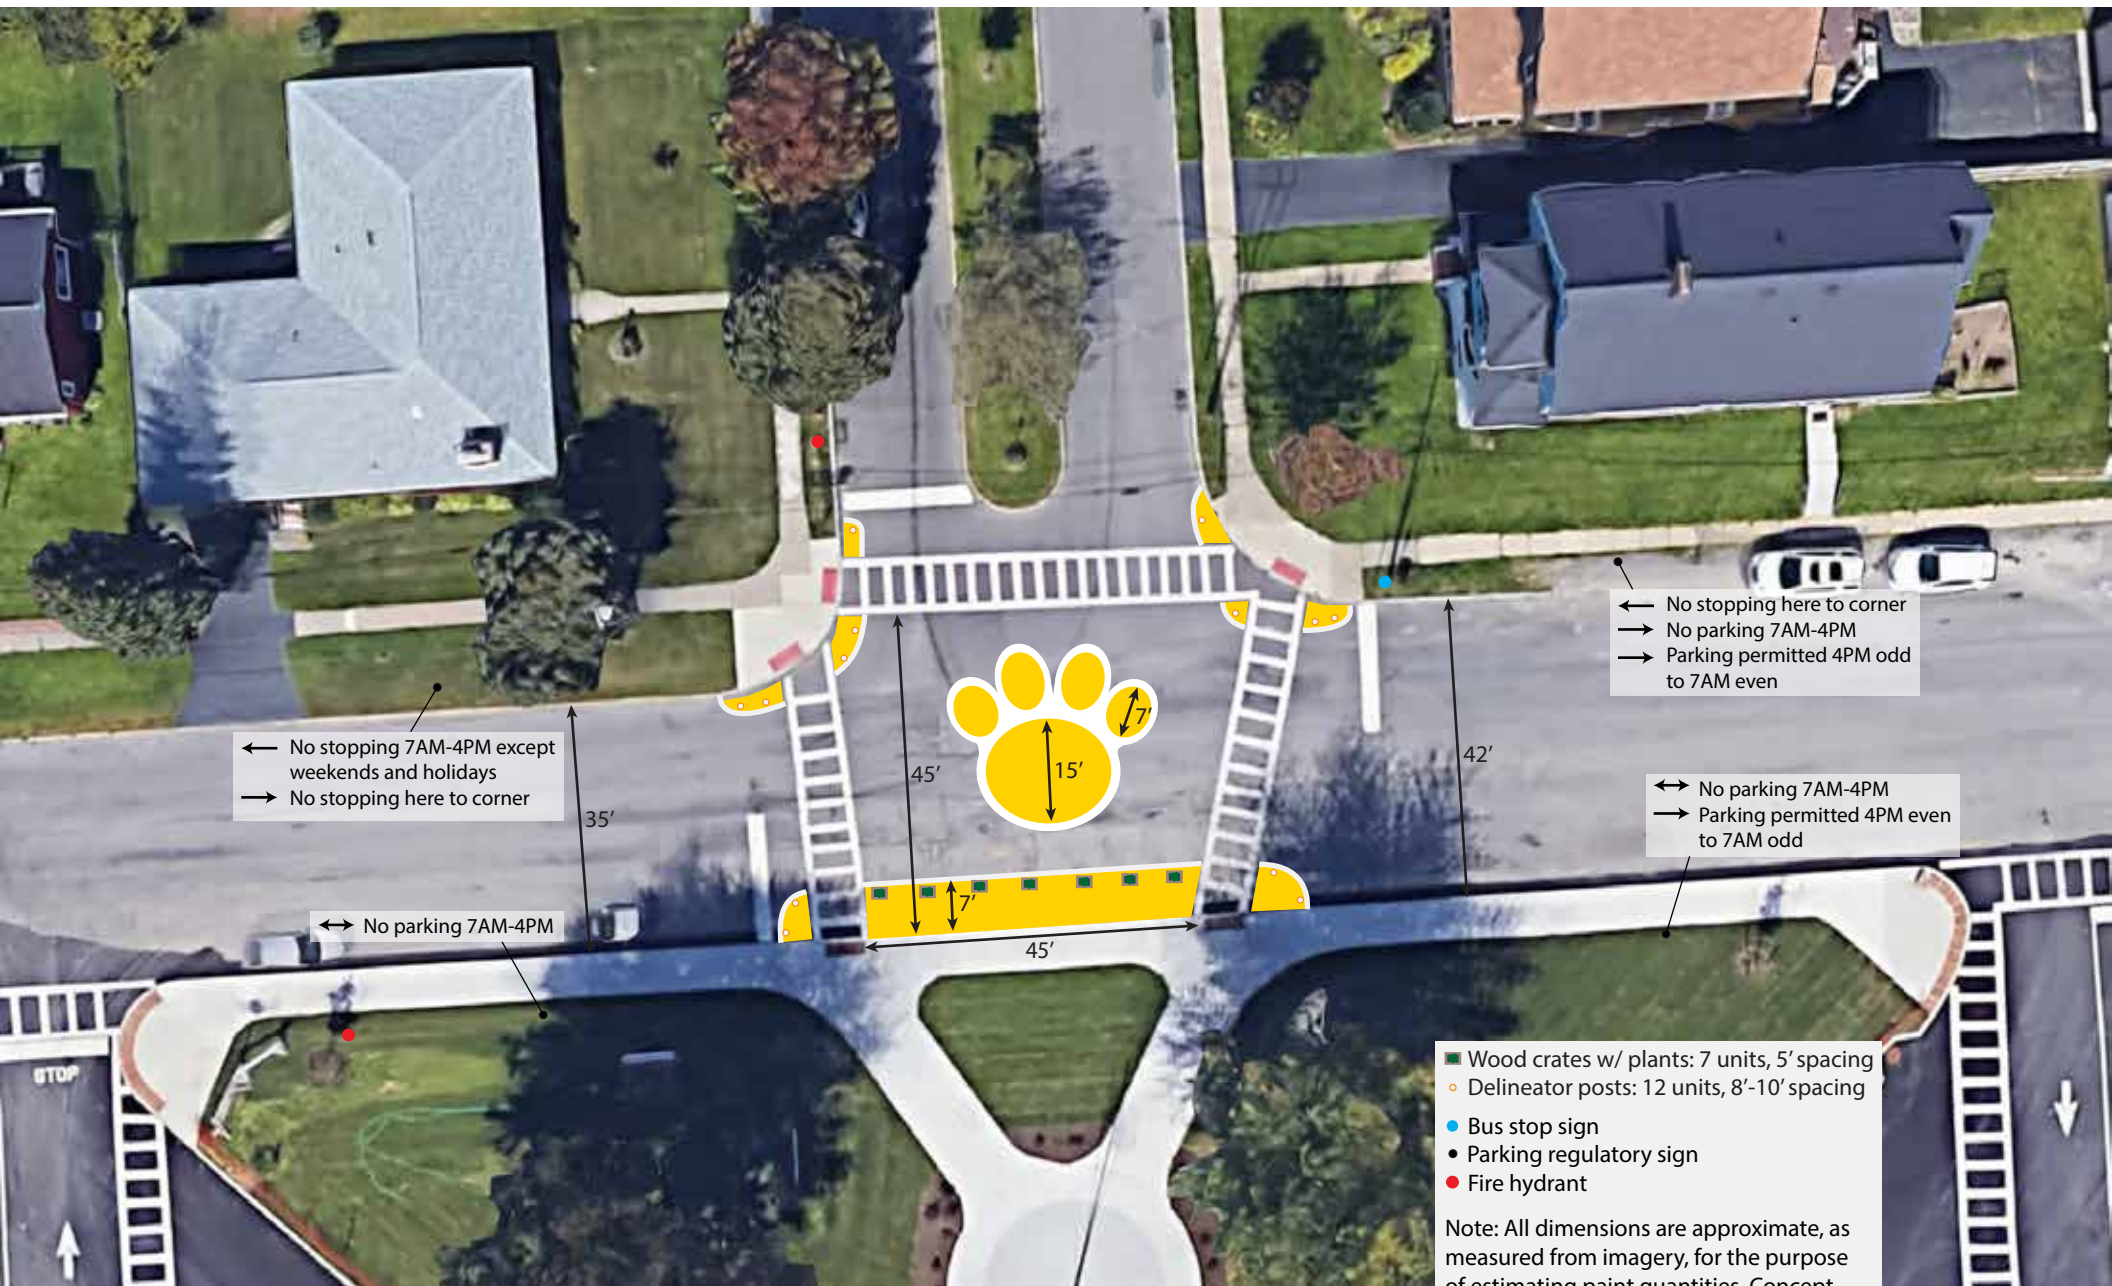

← No stopping 7AM-4PM except weekends and holidays
 → No stopping here to corner

↔ No parking 7AM-4PM

← No stopping here to corner
 → No parking 7AM-4PM
 → Parking permitted 4PM odd to 7AM even

↔ No parking 7AM-4PM
 → Parking permitted 4PM even to 7AM odd


- Wood crates w/ plants: 7 units, 5' spacing
- Delineator posts: 12 units, 8'-10' spacing
- Bus stop sign
- Parking regulatory sign
- Fire hydrant

Note: All dimensions are approximate, as measured from imagery, for the purpose of estimating paint quantities. Concept will be refined in consultation with the City of Syracuse prior to installation.

4" wide outlines on all curb extensions.



Sunnycrest Road / Forest Hill Drive Intersection Enhancements
Mural Details 4/1/2021

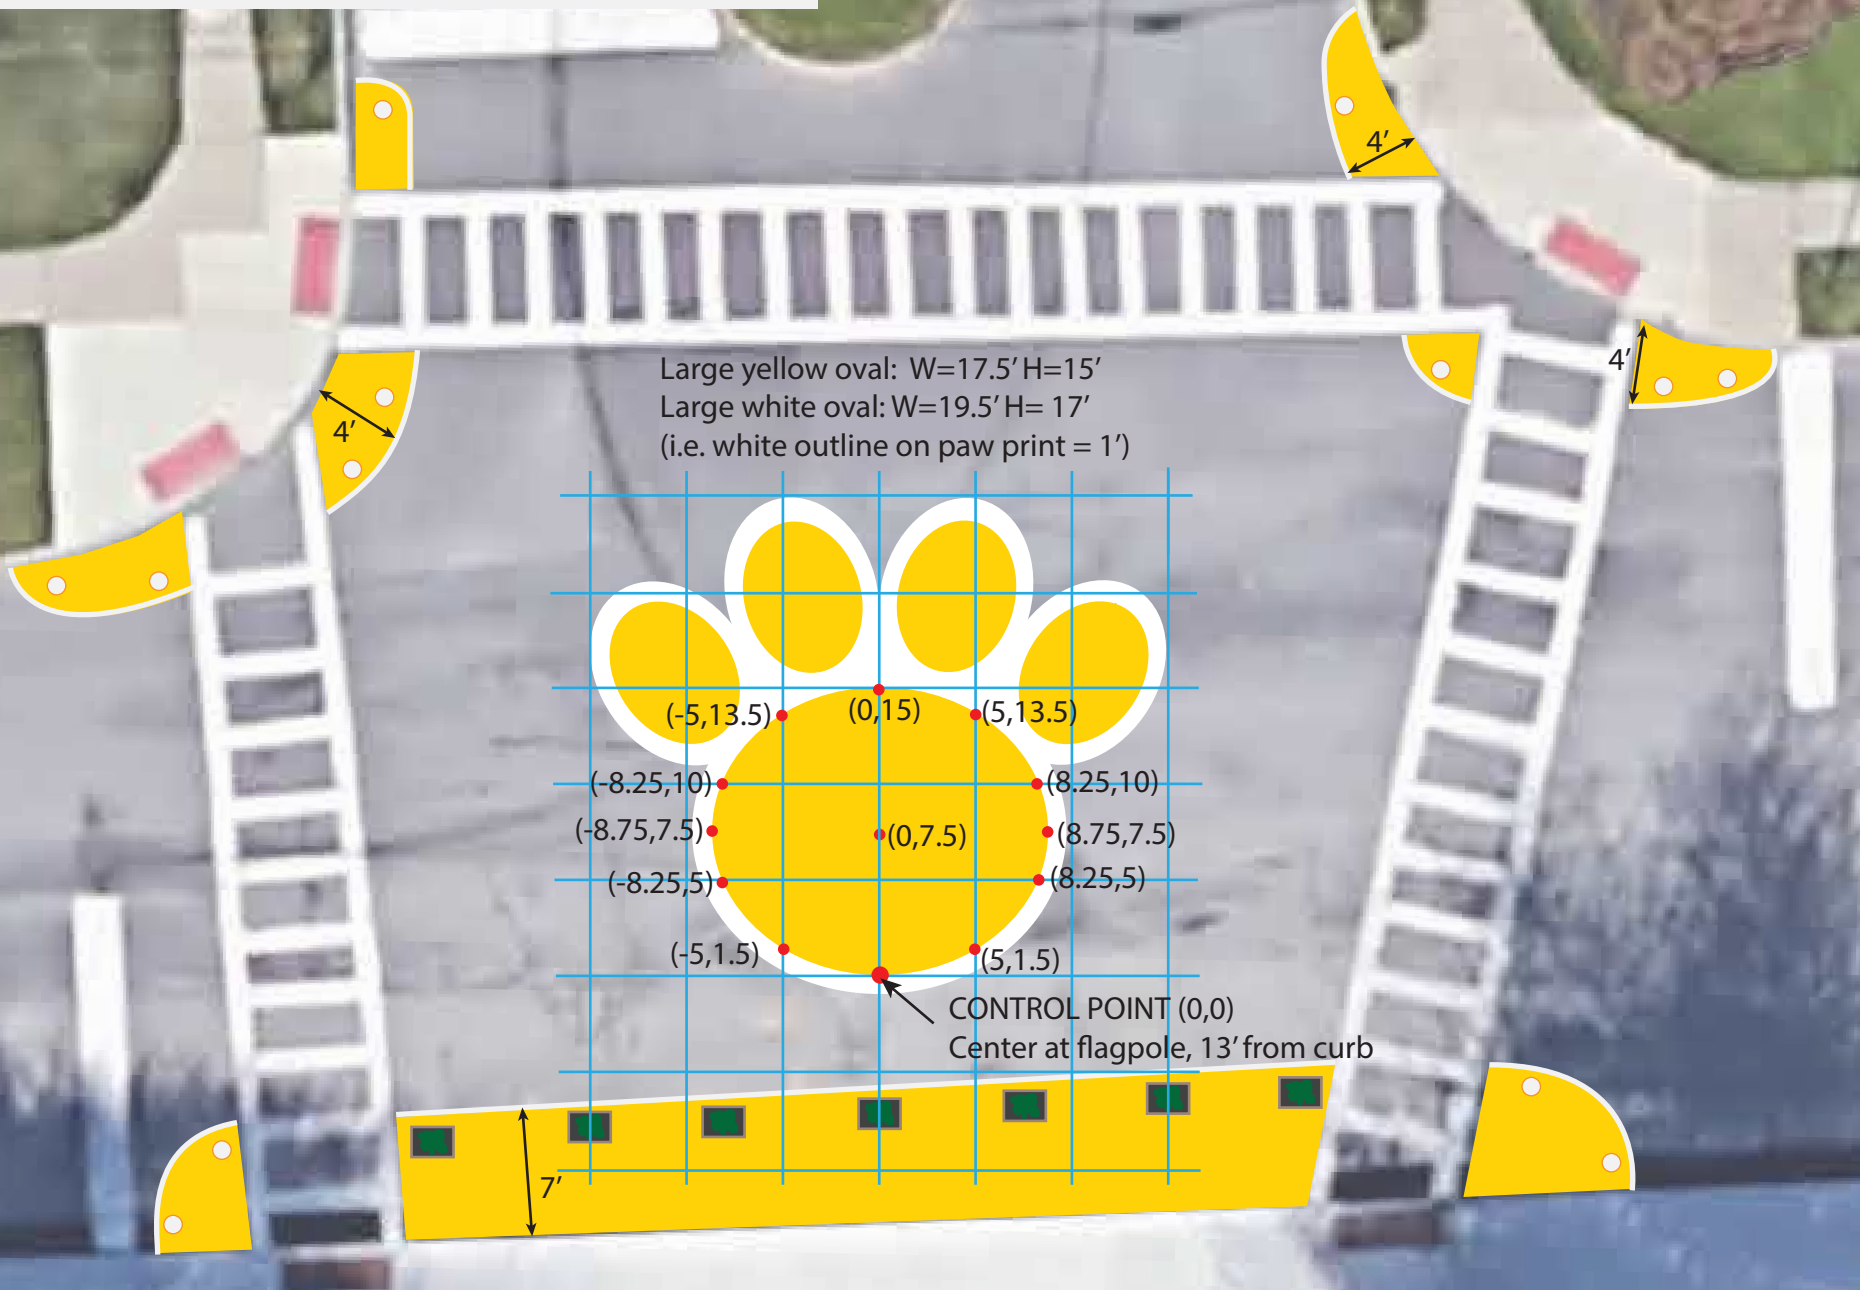

N
▲



0 10 20 ft.
1 in. = 10 ft.

Grid lines shown are in 5 ft. increments

Sunnycrest Road / Forest Hill Drive Intersection Enhancements

Mural Details

4/1/2021

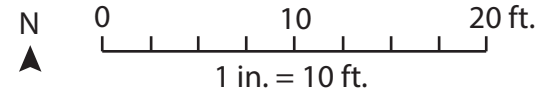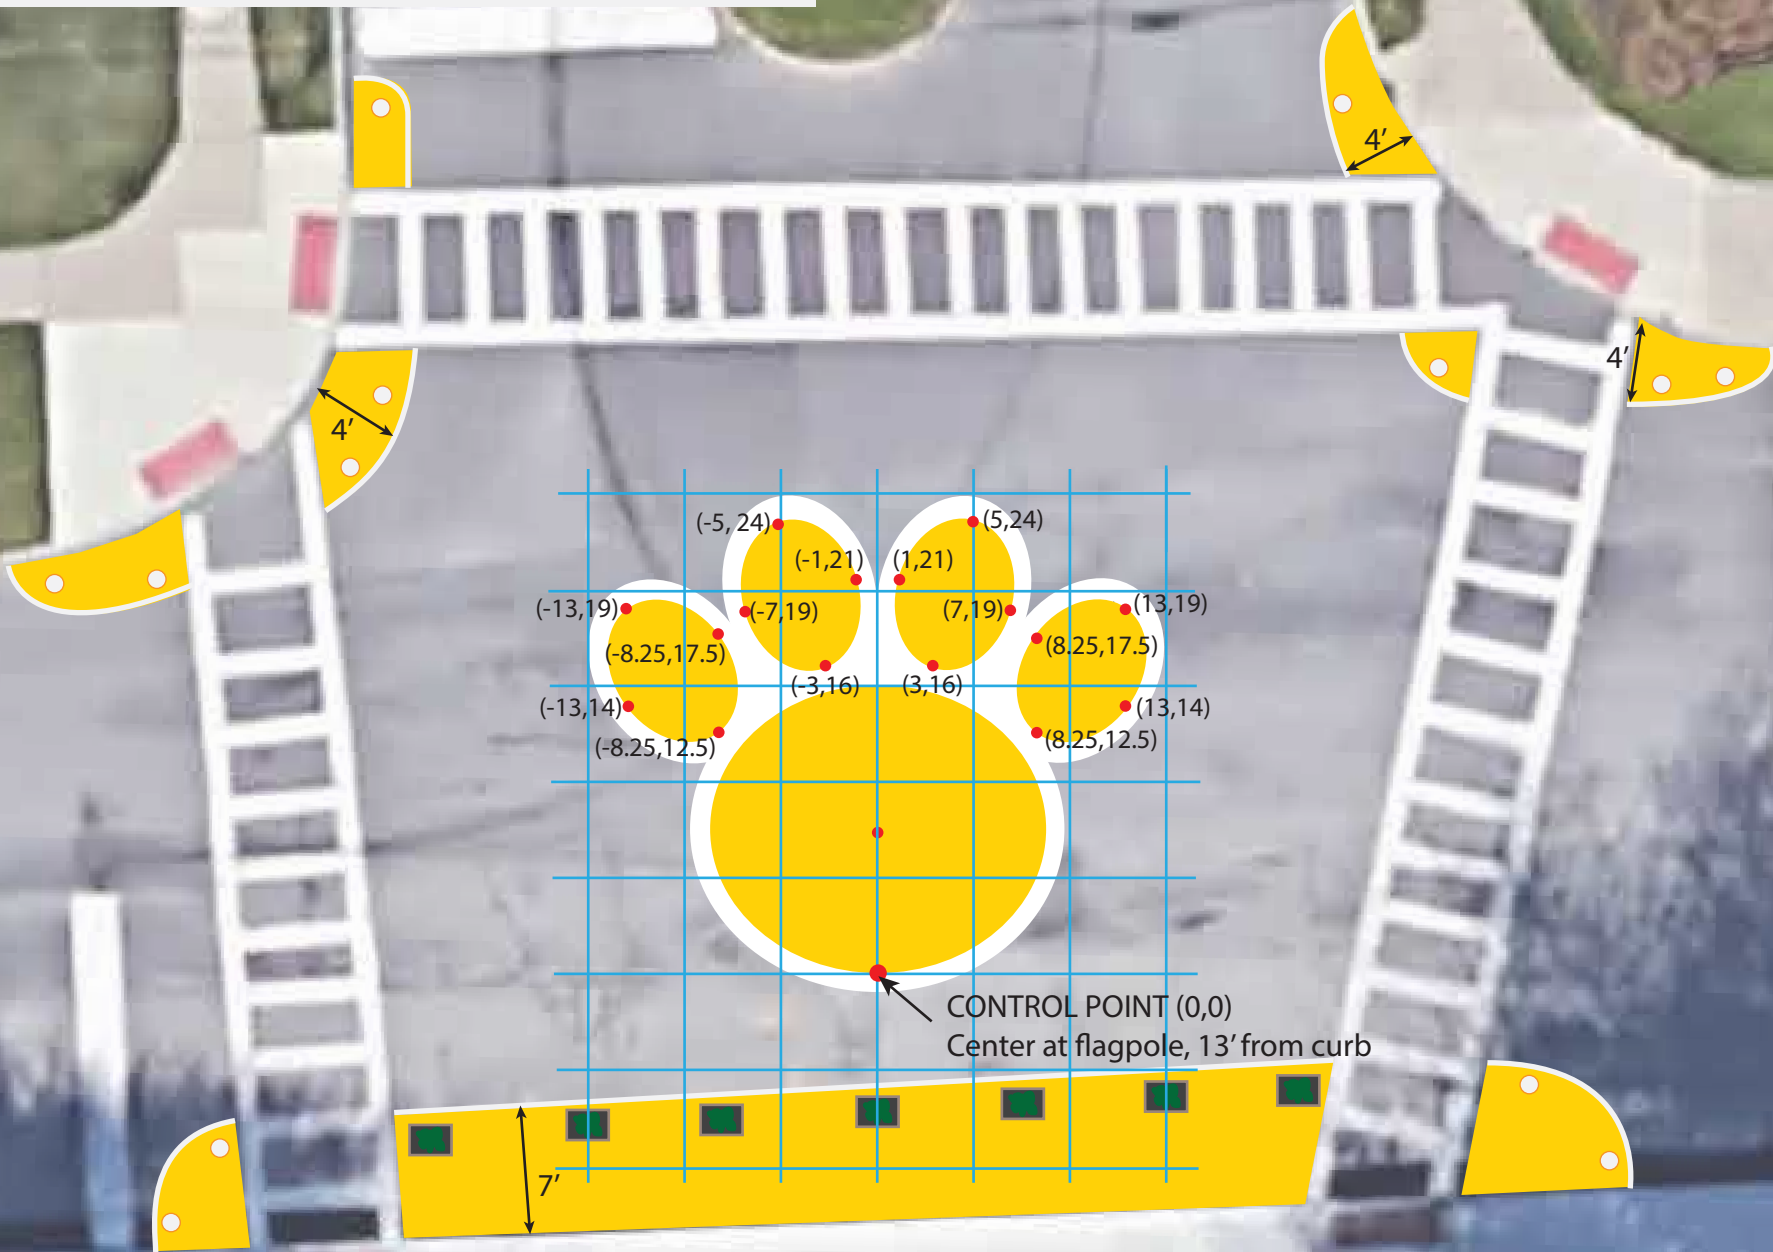

Grid lines shown are in 5 ft. increments