


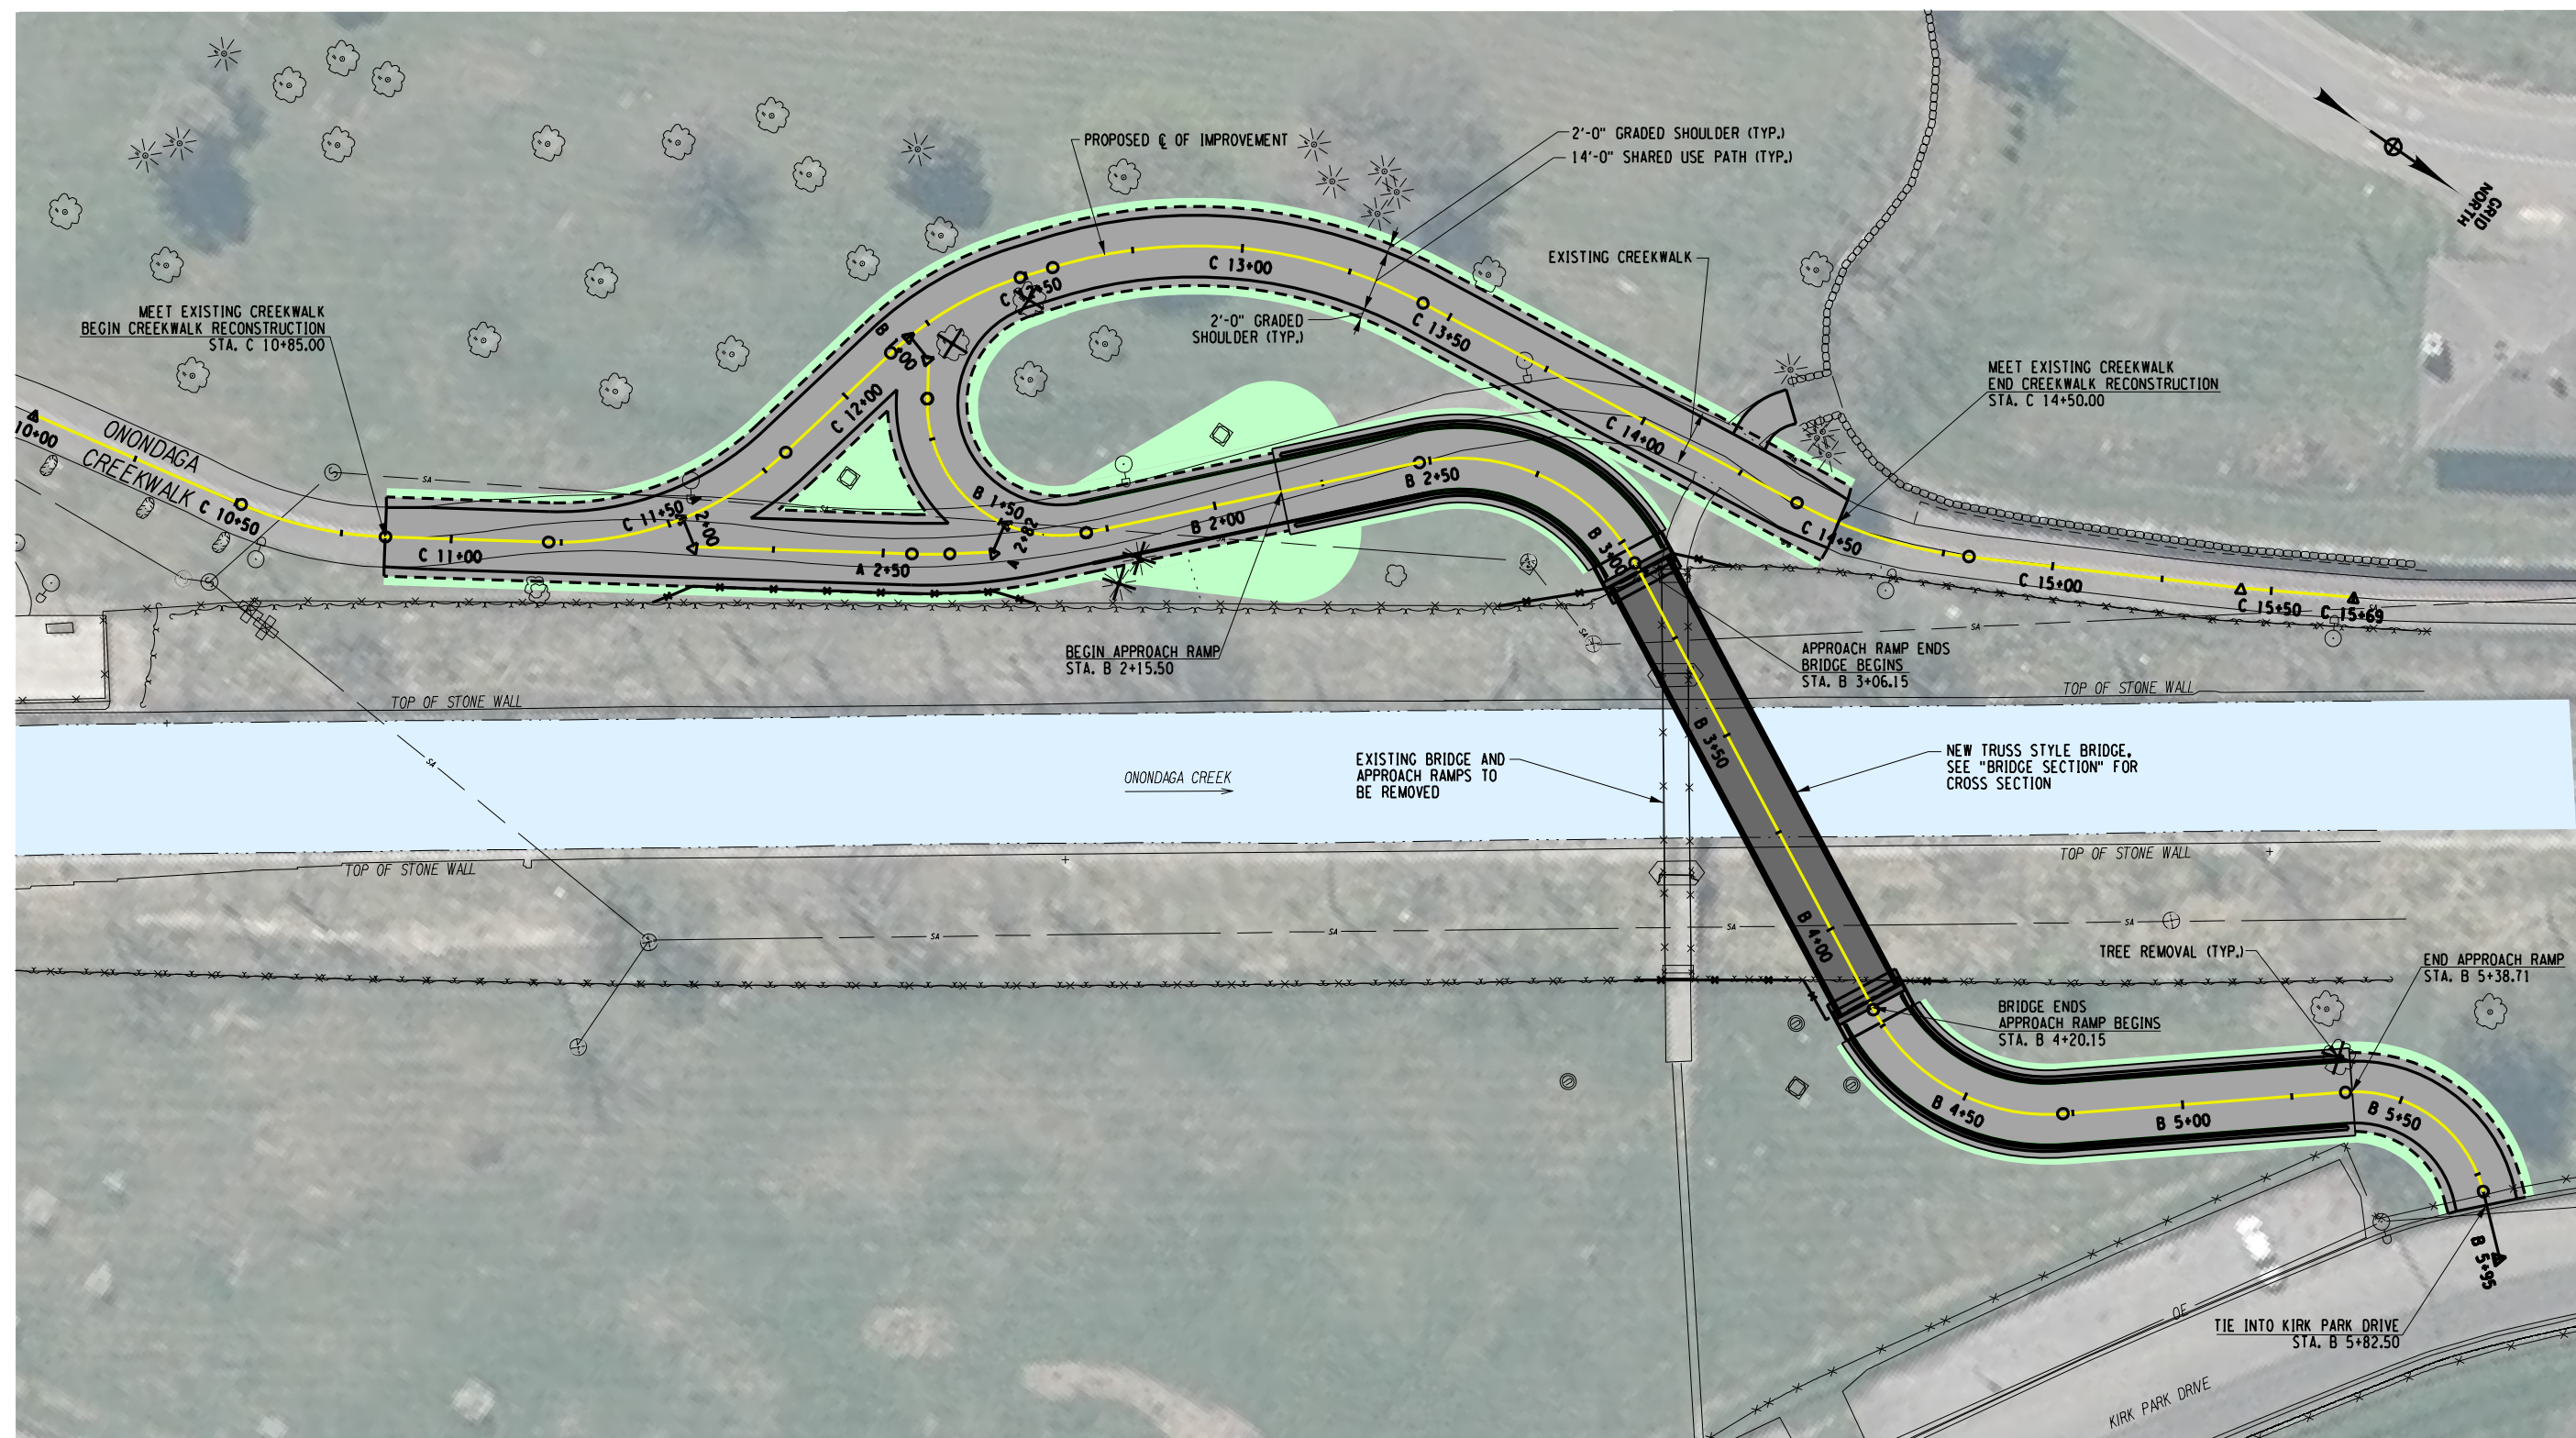

LEGEND:

- PROPOSED BRIDGE
- PROPOSED ASPHALT TRAIL
- LIMITS OF TURF ESTABLISHMENT
- WATER

KIRK PARK PEDESTRIAN BRIDGE REPLACEMENT
CITY OF SYRACUSE, ONONDAGA COUNTY
PIN 3950.79




CITY OF SYRACUSE
DEPARTMENT OF ENGINEERING



Department of
Transportation

**Barton
& Loguidice**



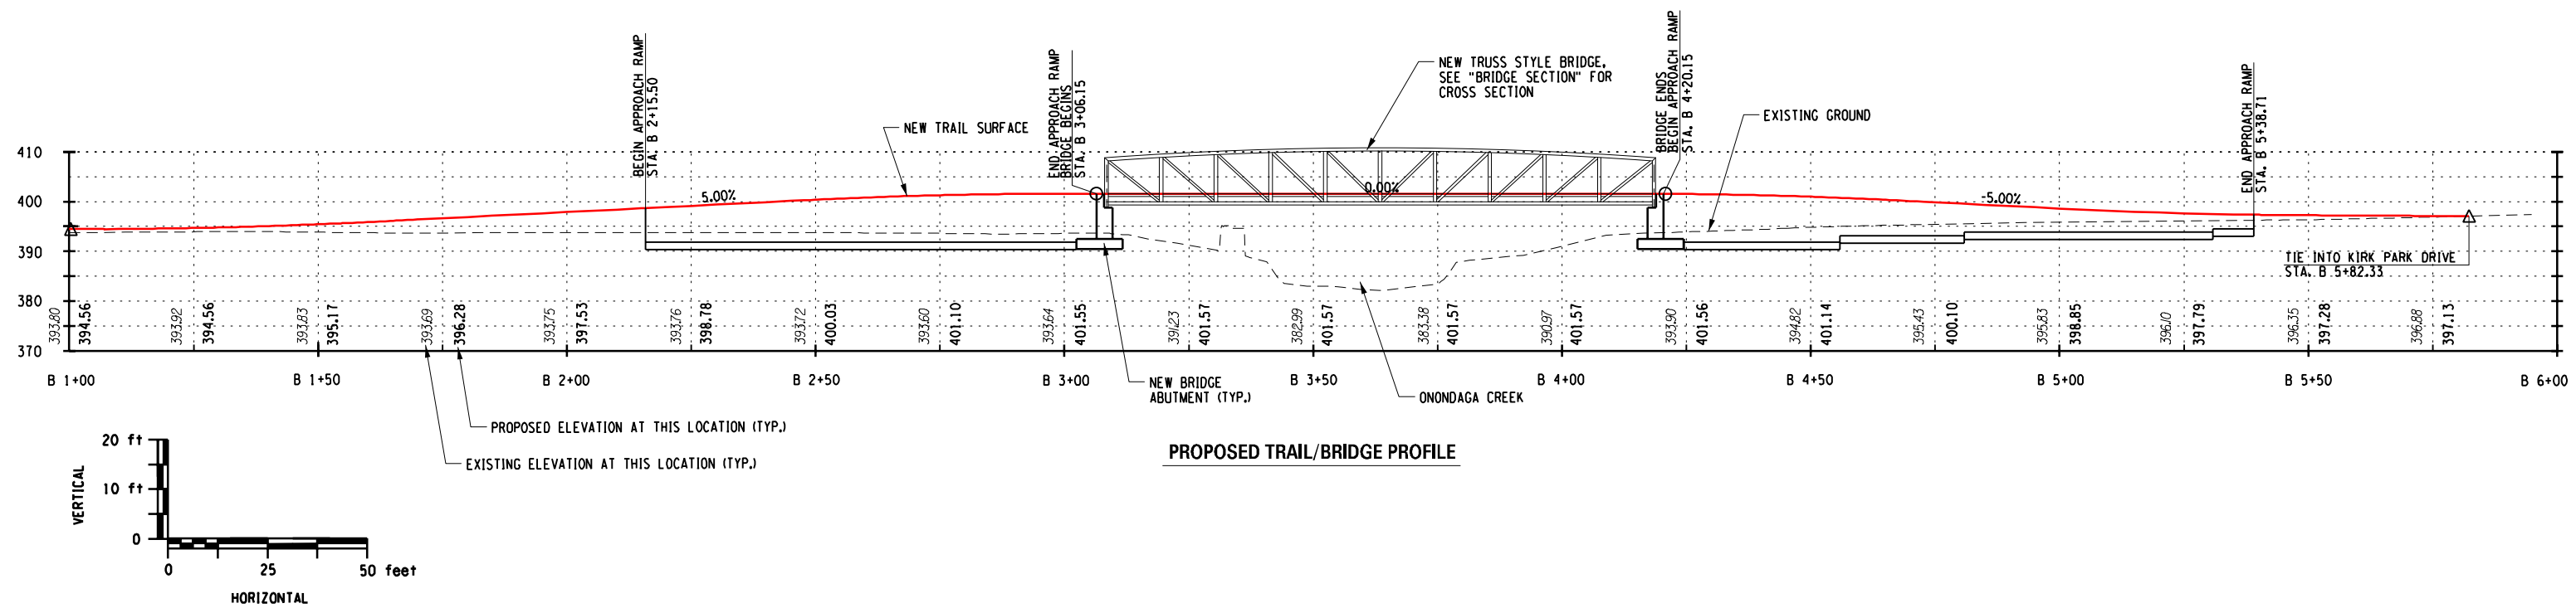

KIRK PARK PEDESTRIAN BRIDGE REPLACEMENT
CITY OF SYRACUSE, ONONDAGA COUNTY
PIN 3950.79




CITY OF SYRACUSE
DEPARTMENT OF ENGINEERING




Department of
Transportation




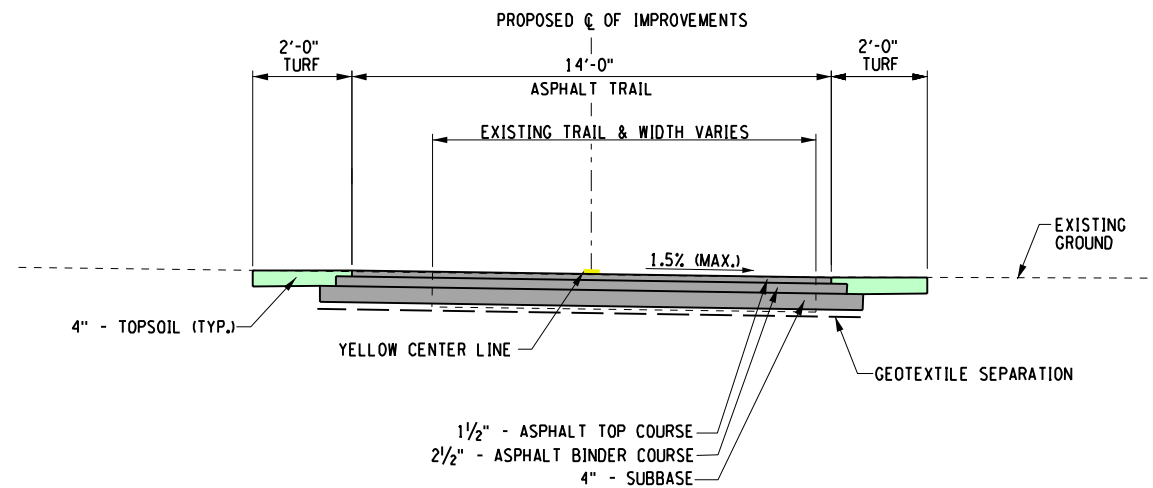


**TYPICAL TRAIL SECTION (AT GRADE)
FULL DEPTH RECONSTRUCTION**

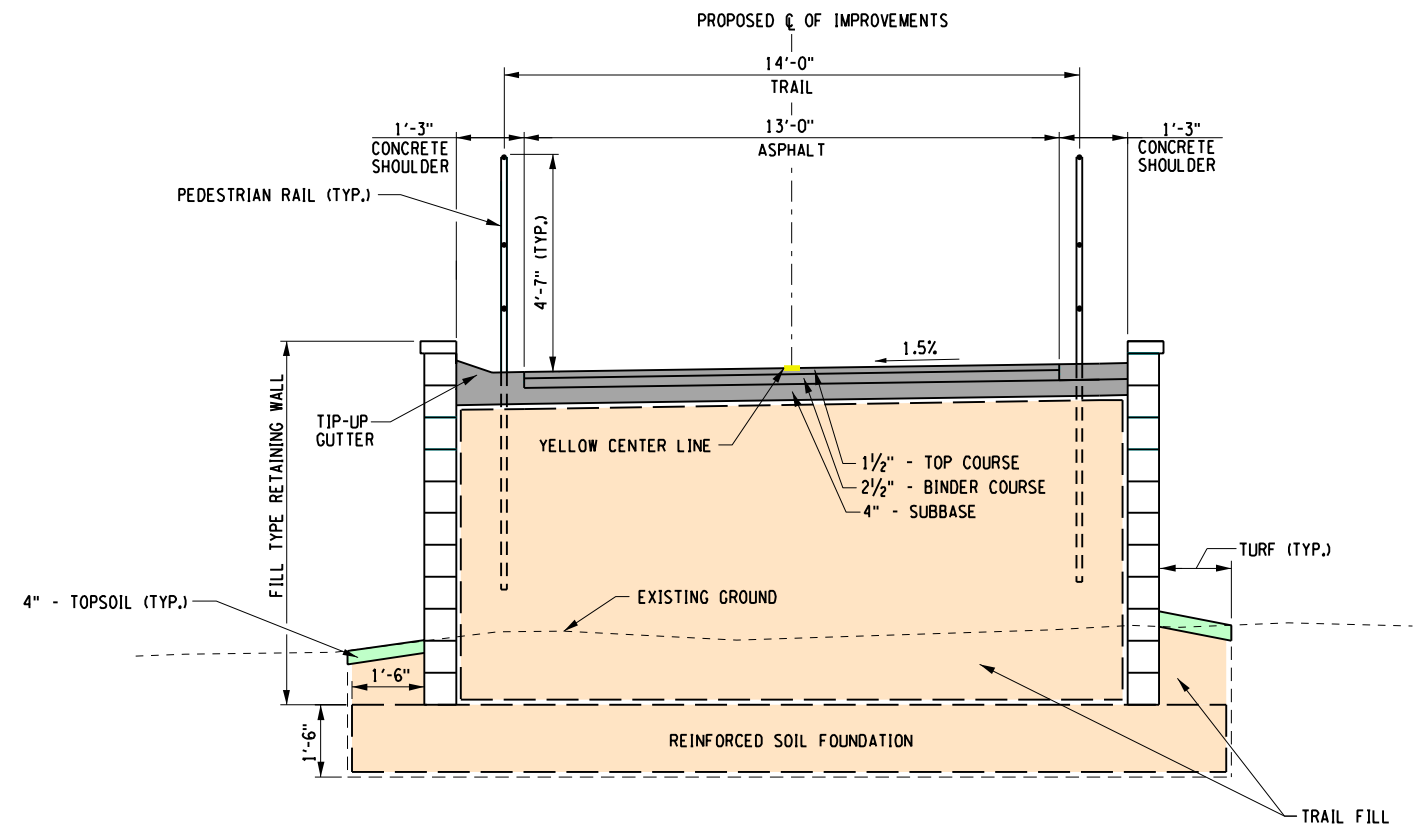

**TYPICAL ASPHALT TRAIL SECTION
WITH FILL TYPE RETAINING WALL**

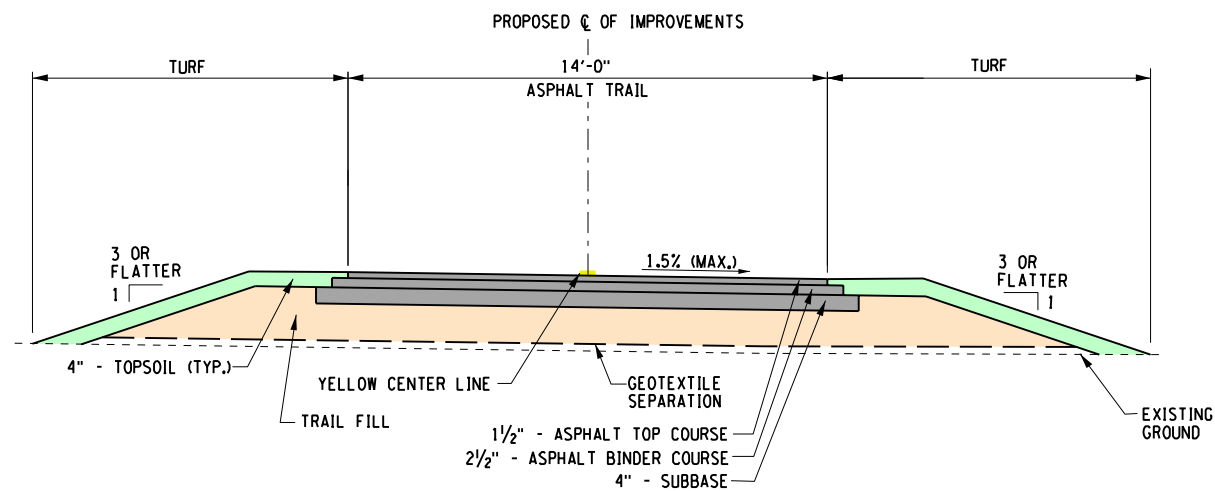

**TYPICAL TRAIL SECTION (ABOVE GRADE)
FULL DEPTH RECONSTRUCTION**

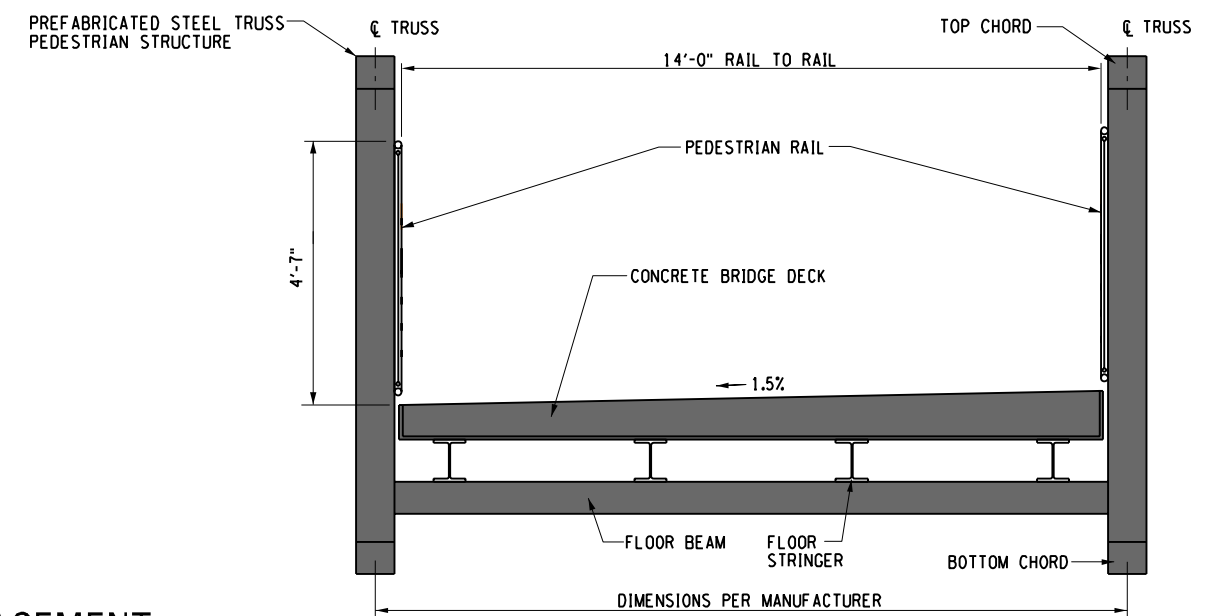

BRIDGE SECTION

LEGEND:

- PROPOSED BRIDGE
- PROPOSED ASPHALT TRAIL
- LIMITS OF TURF ESTABLISHMENT
- TRAIL FILL/EMBANKMENT

**KIRK PARK PEDESTRIAN BRIDGE REPLACEMENT
CITY OF SYRACUSE, ONONDAGA COUNTY
PIN 3950.79**




CITY OF SYRACUSE
DEPARTMENT OF ENGINEERING



Department of
Transportation



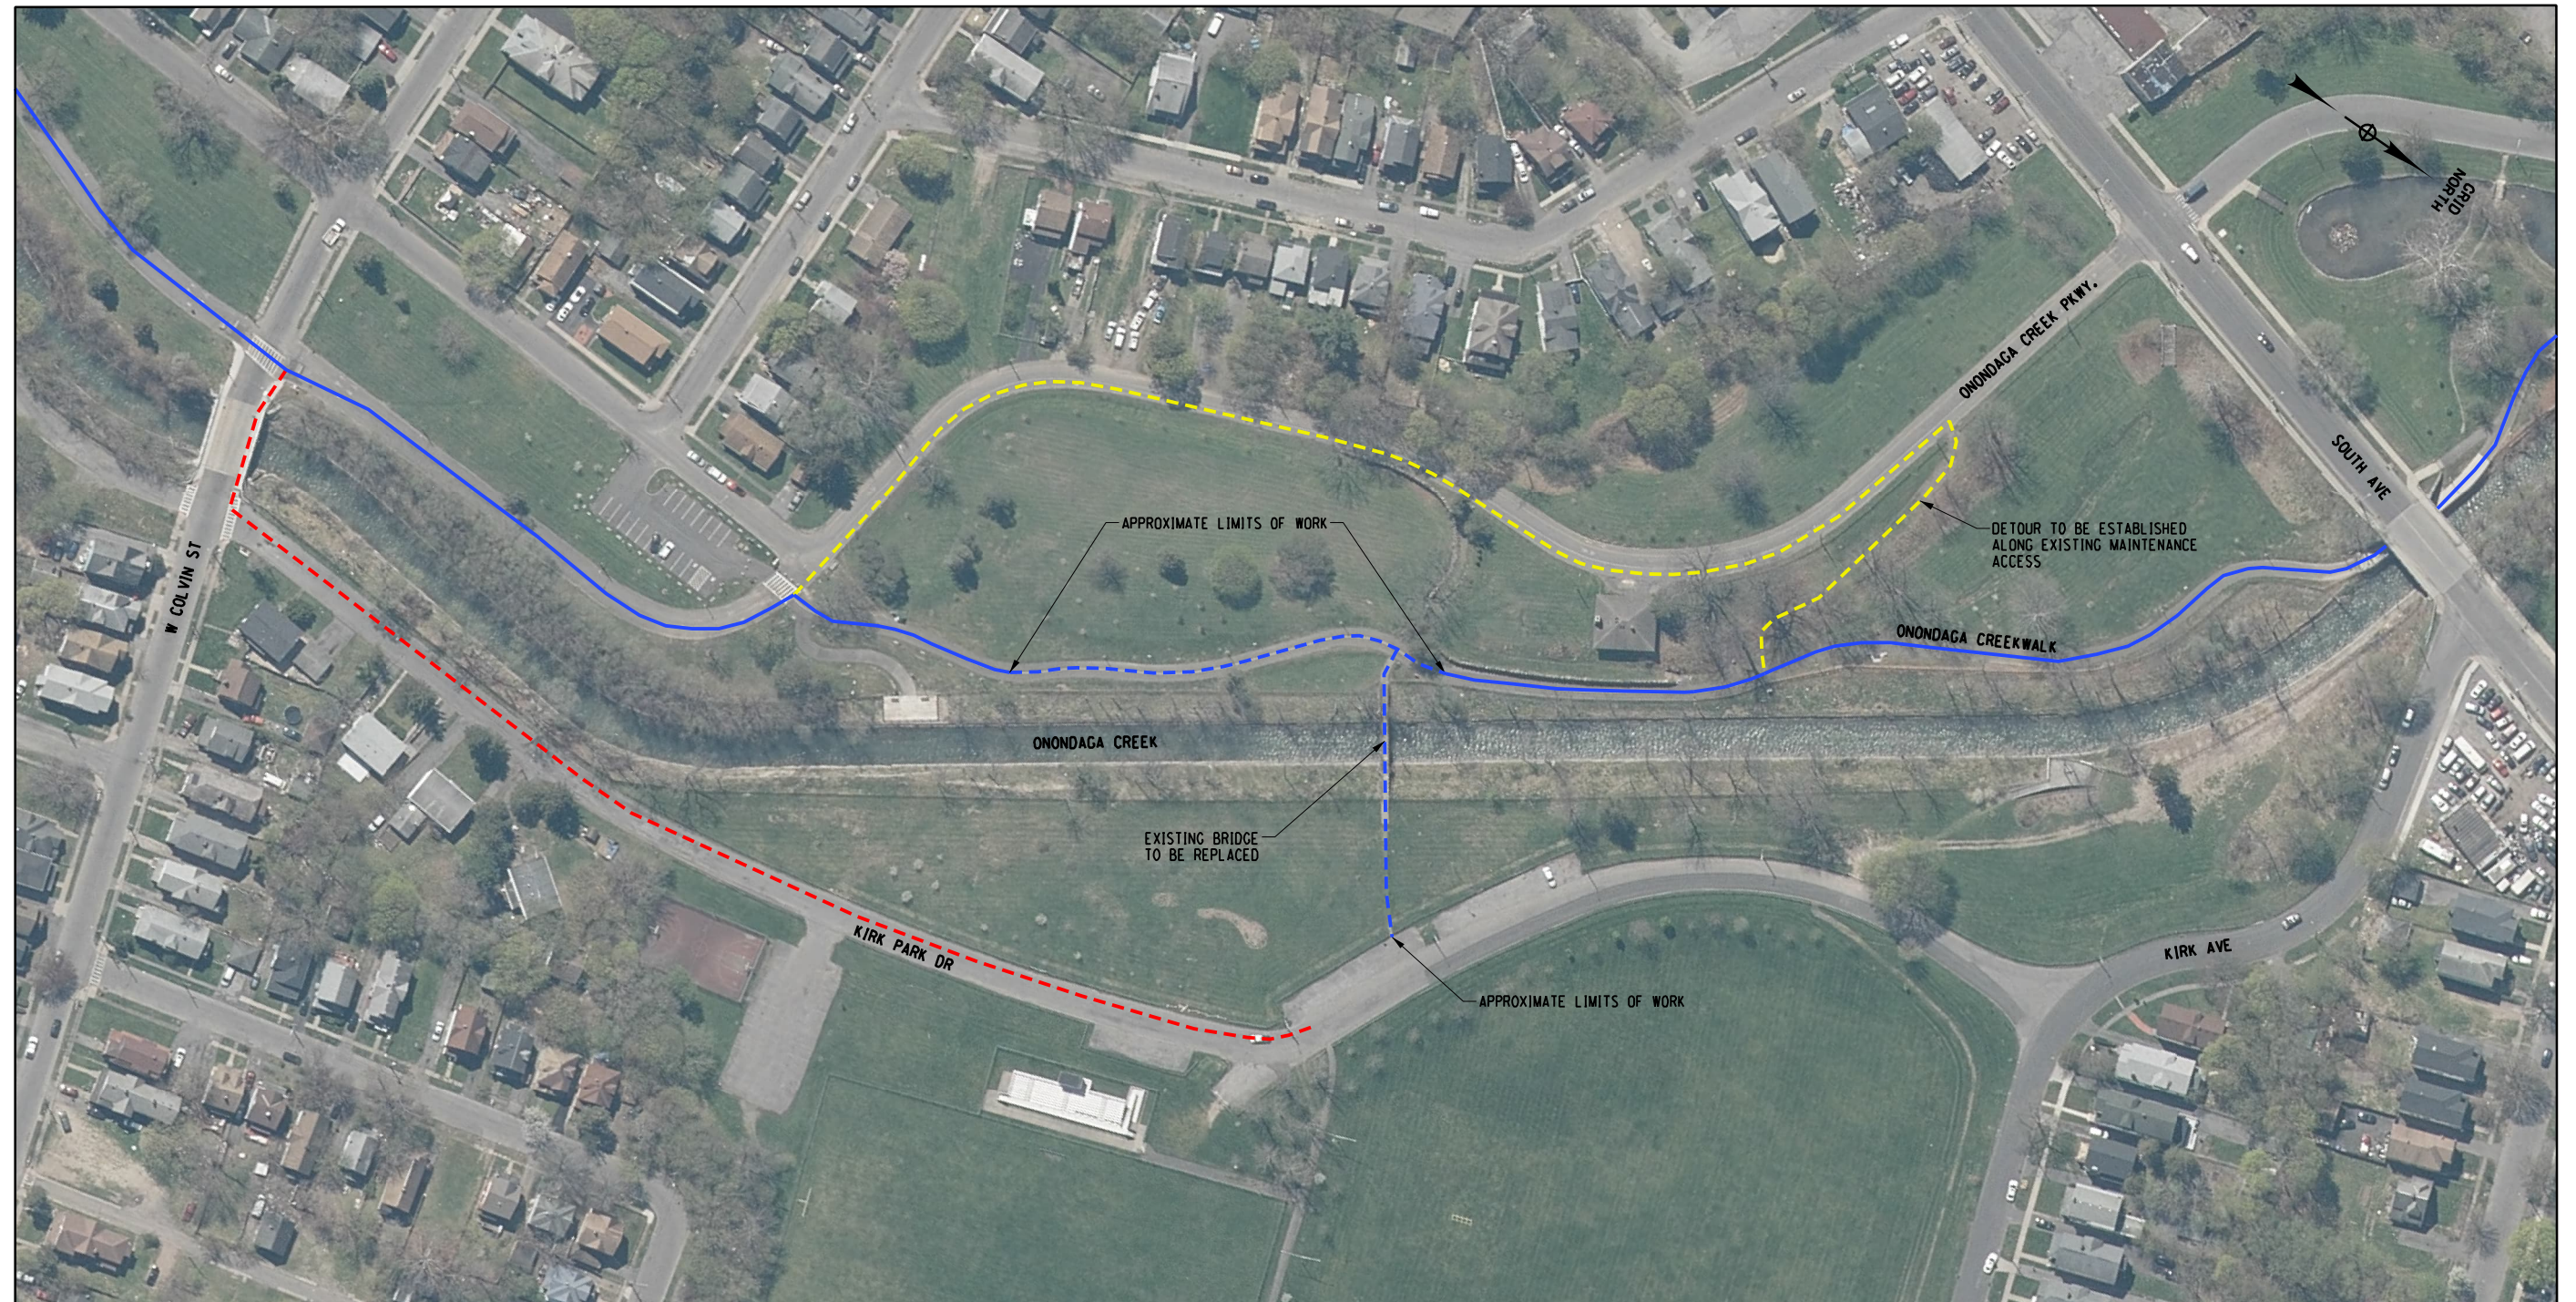

KIRK PARK
PEDESTRIAN BRIDGE DETOURS

KIRK PARK PEDESTRIAN BRIDGE REPLACEMENT
CITY OF SYRACUSE, ONONDAGA COUNTY
PIN 3950.79

LEGEND:

- ONONDAGA CREEKWALK THRU-TRAFFIC DETOUR
- KIRK PARK TO ONONDAGA CREEKWALK DETOUR
- APPROXIMATE LIMITS OF WORK
- EXISTING ONONDAGA CREEKWALK



CITY OF SYRACUSE
DEPARTMENT OF ENGINEERING



Department of
Transportation

**Barton
&Loguidice**



**-EXISTING PEDESTRIAN BRIDGE-
LOOKING NORTH**



**-EXISTING APPROACH RAMP-
VIA KIRK PARK**



**-VIEW FROM CREEKWALK APPROACH RAMP-
LOOKING WEST**



**-EXISTING PEDESTRIAN BRIDGE-
LOOKING SOUTH**



**-EXISTING APPROACH RAMP-
VIA ONONDAGA CREEKWALK**



**-VIEW FROM CREEKWALK APPROACH RAMP-
LOOKING SOUTH**

**KIRK PARK PEDESTRIAN BRIDGE REPLACEMENT
CITY OF SYRACUSE, ONONDAGA COUNTY
PIN 3950.79**