



ADAMS STREET

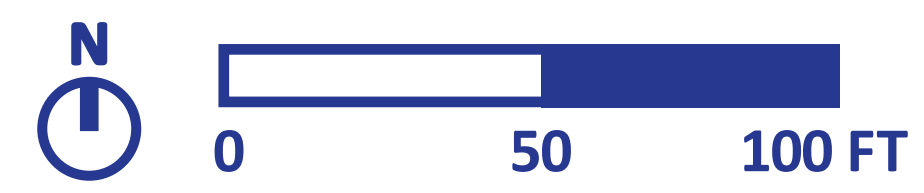

CONCEPT DESIGN BOARD 1 OF 1 (S SALINA ST TO S STATE ST)

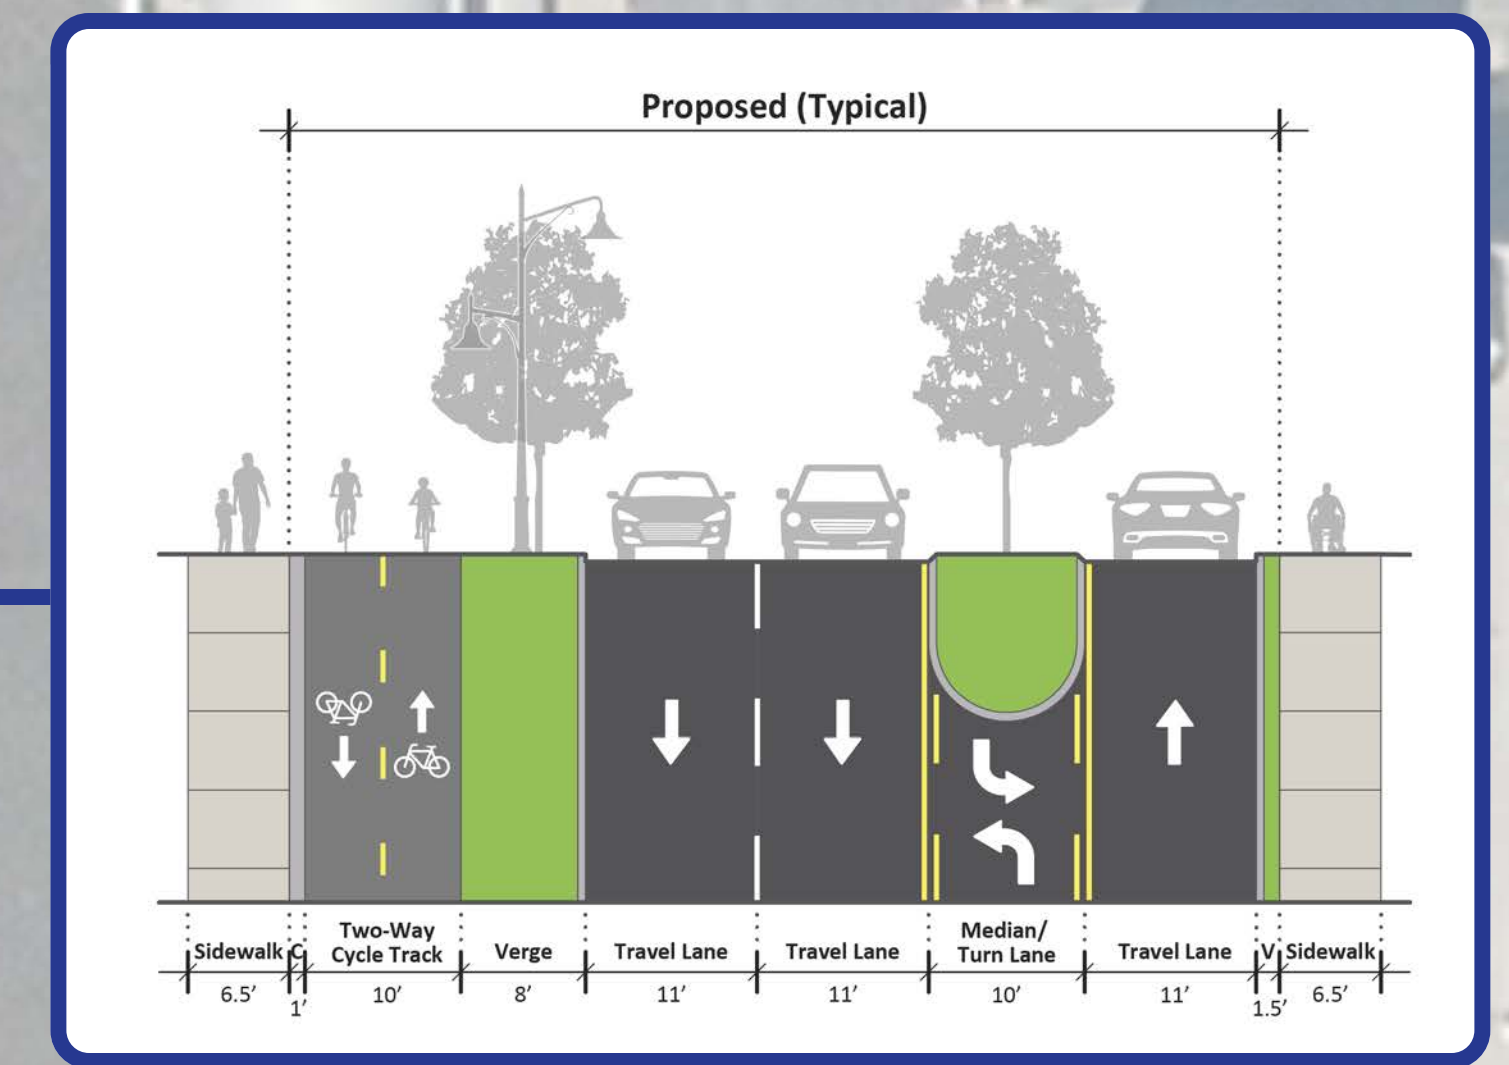

Syracuse Transit Hub

FACING EAST →

← FACING WEST




STEAM School


ITC

Syracuse Fire Station


HARRISON STREET

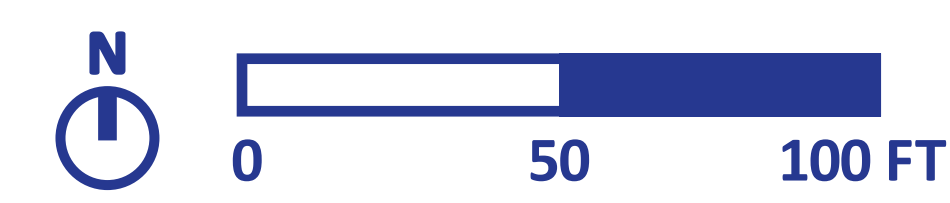

CONCEPT DESIGN BOARD 1 OF 1 (ALMOND ST TO IRVING AVE)

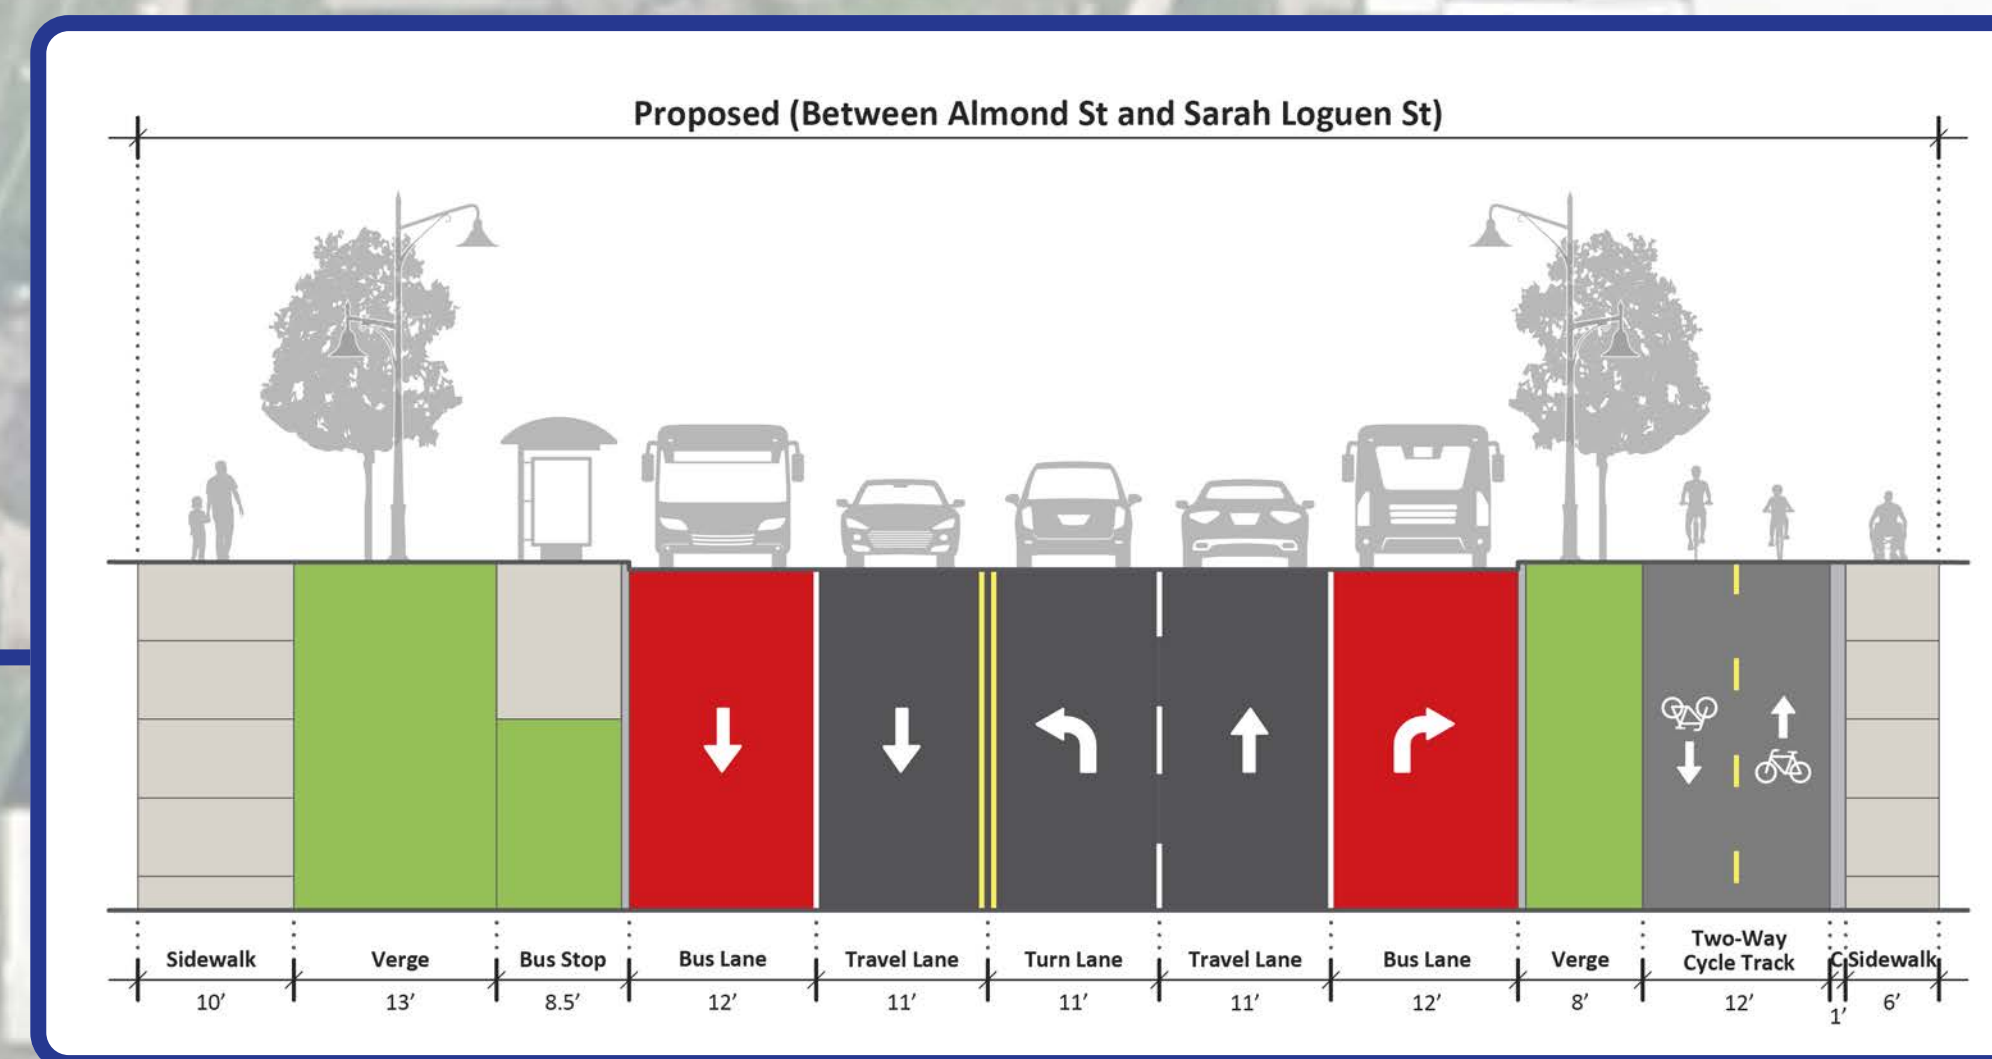

← FACING WEST

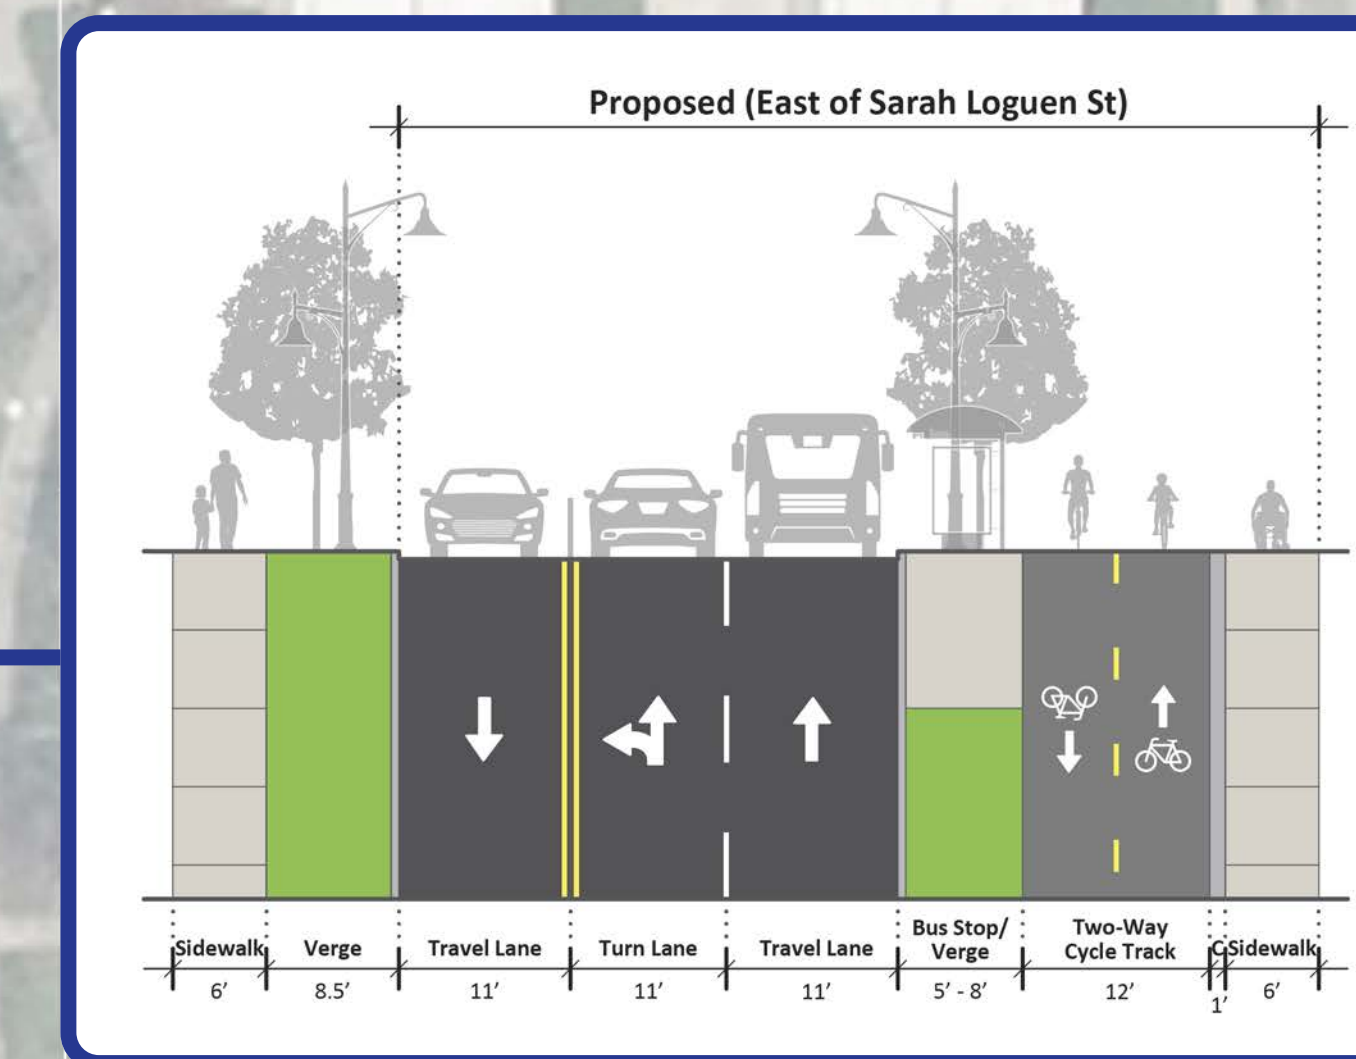

← FACING WEST



Upstate Medical University Garage

Sarah Loguen St

Elizabeth Blackwell St

Harrison St

Irving Ave