

PROJECT MANAGER T. FAULKNER, P.E.

CHECK A. DEPAUL

DRAFTING T. DAVIS

CHECK T. PREZEL, P.E.

DESIGN A. DEPAUL



JOB MANAGER T. FAULKNER, P.E.

DESIGN SUPERVISOR S. GODLEWSKI, P.E.

LEGEND:

ASPHALT PAVEMENT

CONCRETE PAVEMENT

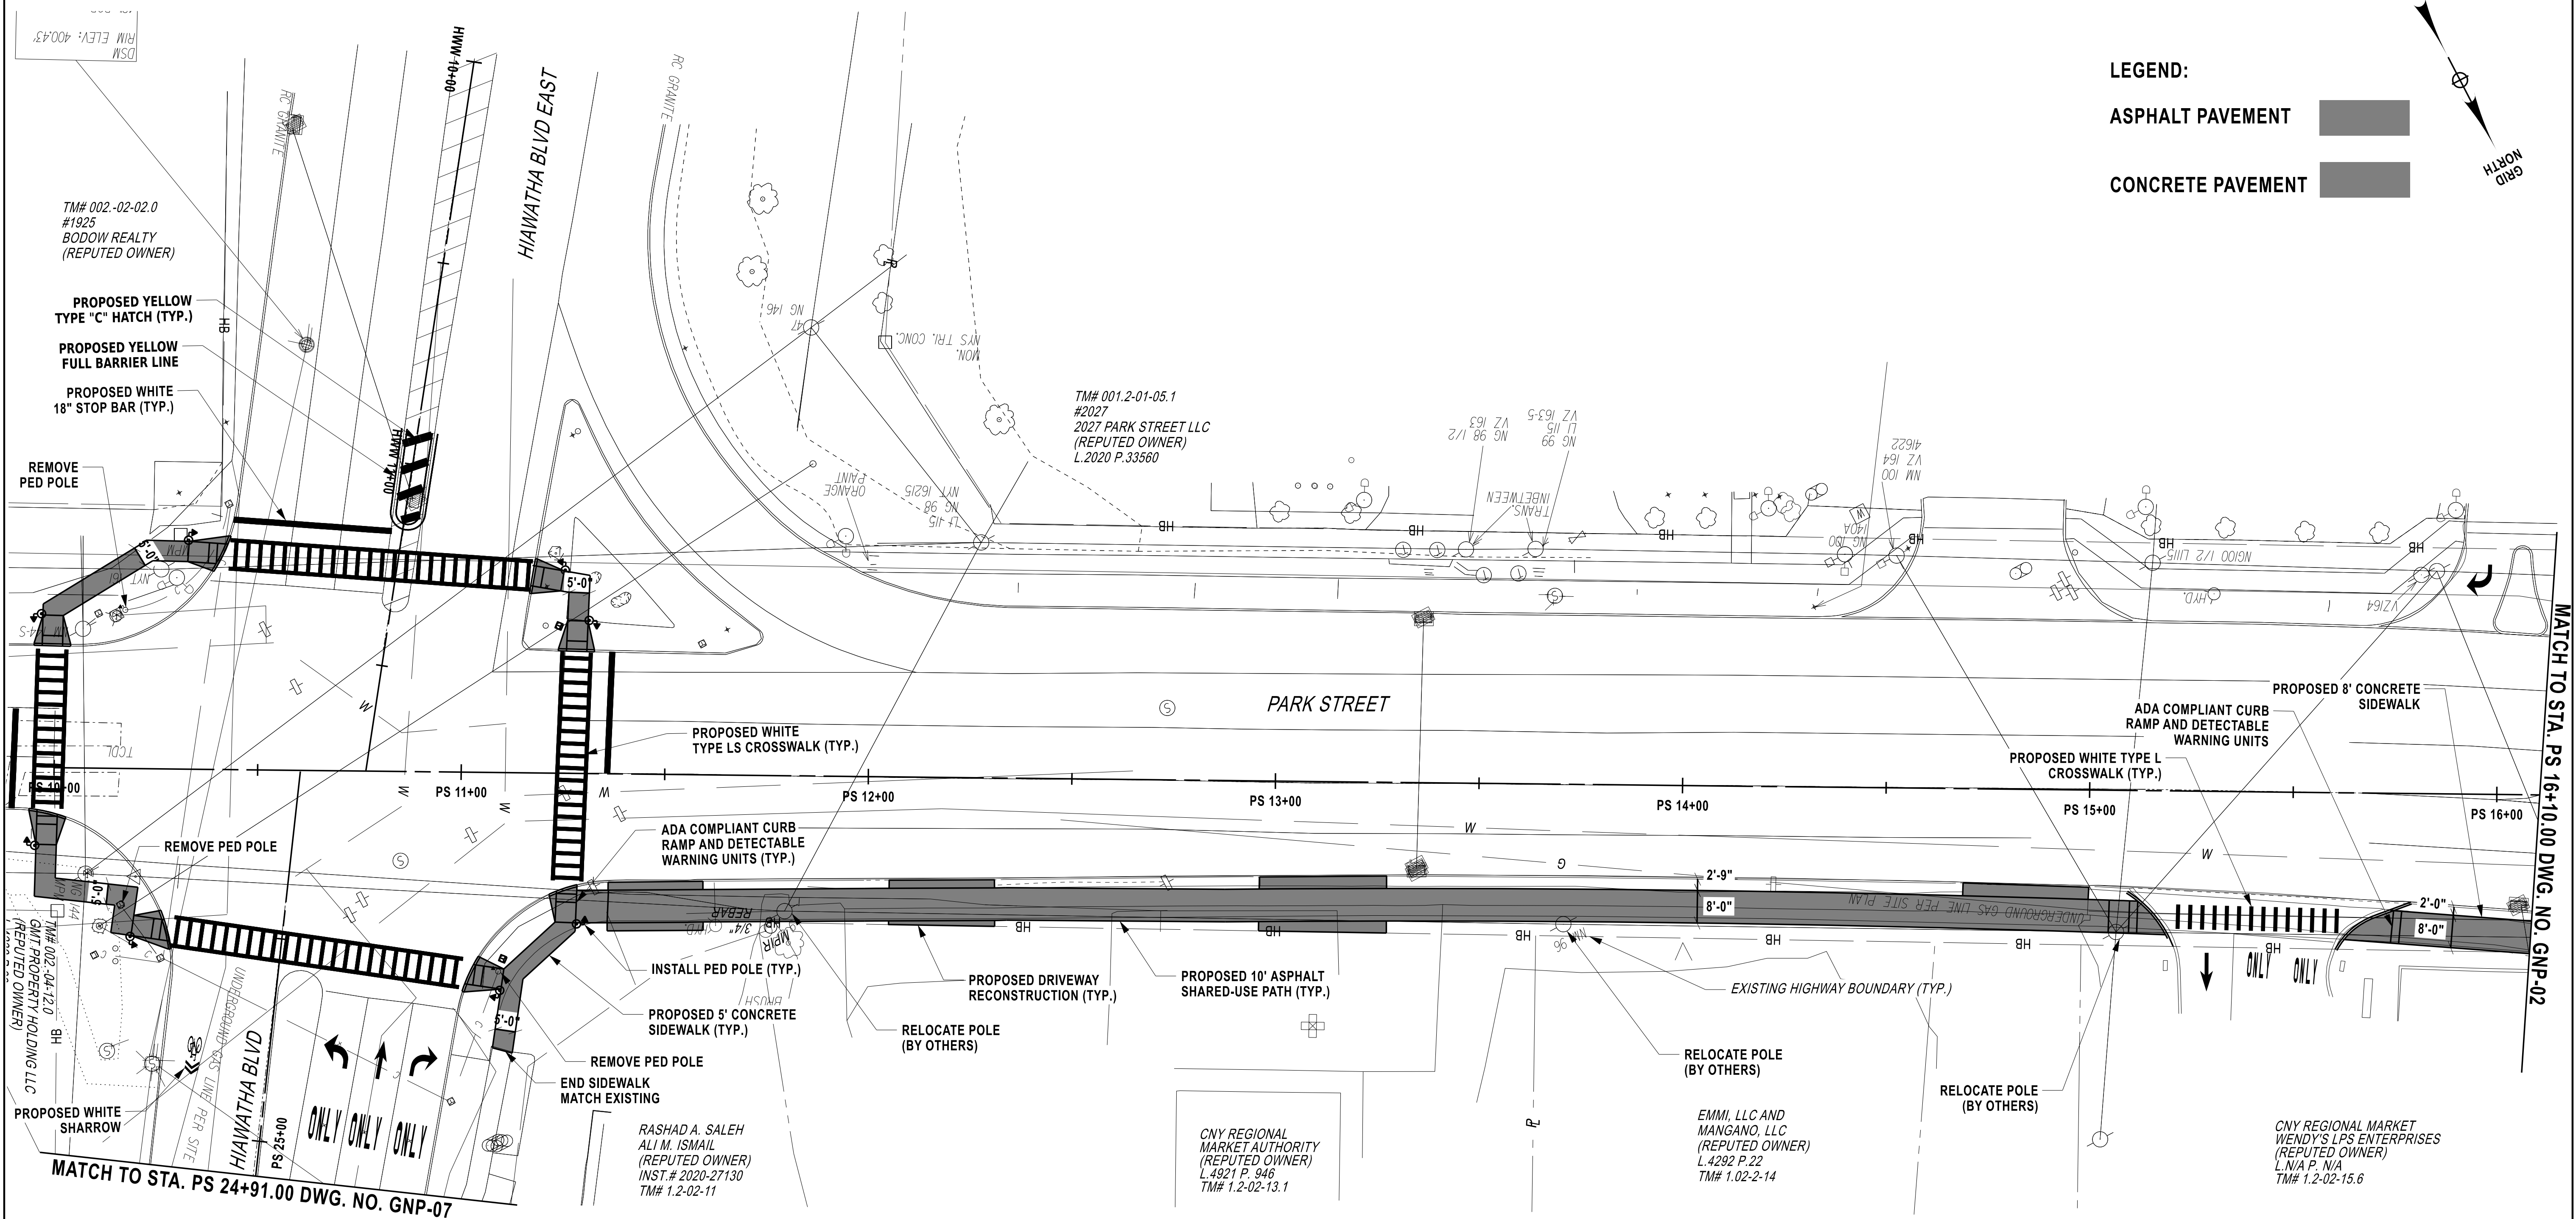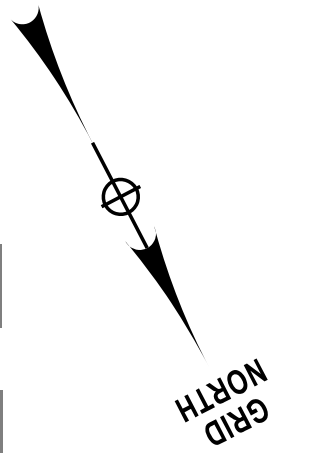

P.E. STAMP  
**DRAFT NOT FOR CONSTRUCTION**

REV	DESCRIPTION	DATE	BY

**FISHER ASSOCIATES**  
WWW.FISHERASSOC.COM

COPYRIGHT © 2025 FISHER ASSOCIATES, P.E., L.S., L.A., D.P.C.  
New York State Education Law, Section 2209 states that it is a violation of this law for any person, unless they are acting under the direction of a licensed professional engineer or land surveyor, to alter an item in any way.  
If an item bearing the seal of an engineer or land surveyor is altered the altering engineer or land surveyor shall affix to the item his/her seal and the notation "altered by:" followed by his/her signature and the date of such alteration, and a specific description of the alteration.

RECORD DRAWING STAMP

SIGNATURE \_\_\_\_\_ DATE \_\_\_\_\_

PROJECT  
CITY OF SYRACUSE  
RTC/ REGIONAL MARKET AREA  
MOBILITY IMPROVEMENTS  
CITY OF SYRACUSE  
ONONDAGA COUNTY, NEW YORK  
CONTRACT NUMBER: D041377

FA PROJECT NO. 230722.00 SCALE AS SHOWN ISSUE DATE OCTOBER 2025

ALL DIMENSIONS IN ft UNLESS OTHERWISE NOTED


TITLE OF DRAWING  
**GENERAL PLAN**

DRAWING NO.  
**GNP-01**

H:\Projects\23\230722-00-Feas\improve\RT\Eng\CAD\CUT\230722.cph-gnp-01.dgn 12/10/2025 12:03:09 PM TDavis

DESIGN SUPERVISOR S.GODLEWSKI, P.E. JOB MANAGER T.FAULKNER, P.E. DESIGN A.DEPAUL CHECK T.PREZEL, P.E. DRAFTING T.DAVIS CHECK A.DEPAUL PROJECT MANAGER T.FAULKNER, P.E.

H:\Projects\23\230722-00-Feeds\improveRT\Eng\CAD\CUT\230722.cph-gnp-02.dgn  
12/10/2025 12:03:52 PM TDavis

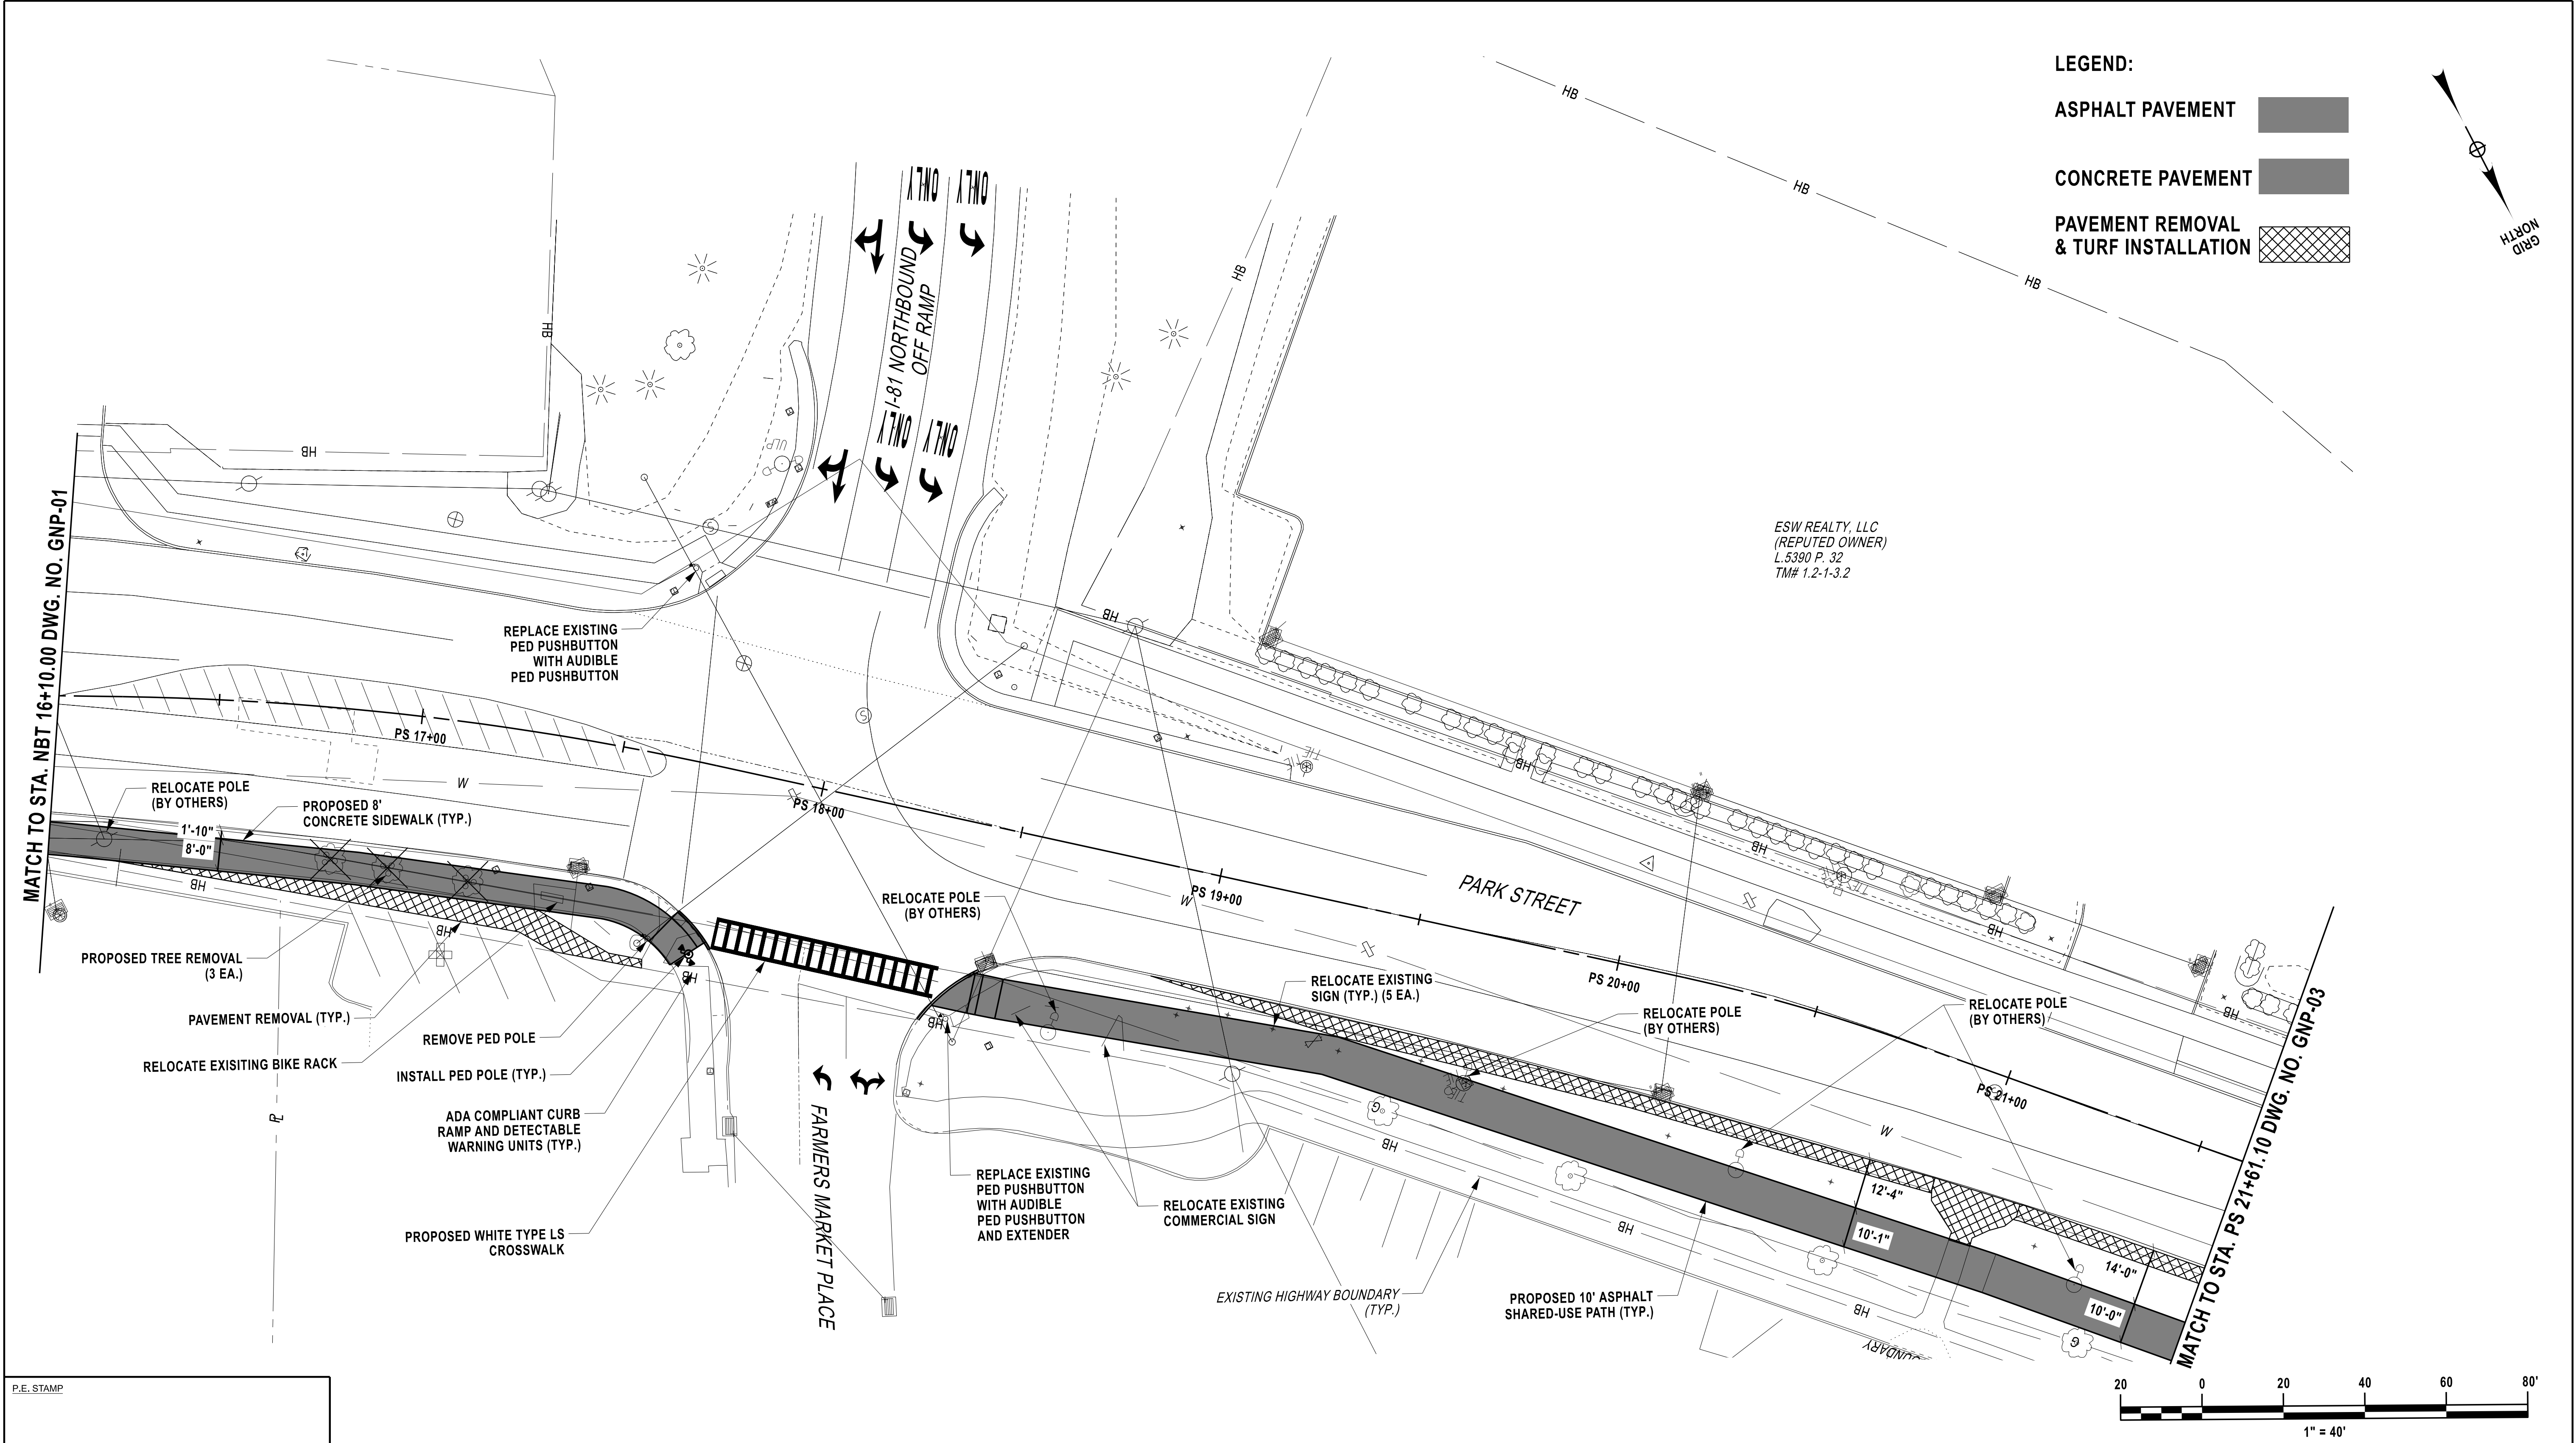

P.E. STAMP

DRAFT  
NOT  
FOR  
CONSTRUCTION



COPYRIGHT © 2025  
FISHER ASSOCIATES,  
P.E., L.S., L.A., D.P.C.  
New York State Education Law Section 7209 states that it is a violation of this  
law for any person, unless he/she is acting under the direction of a licensed  
professional engineer or land surveyor, to alter an item in any way.  
If an item bearing the seal of an engineer or land surveyor is altered  
the altering engineer or land surveyor shall affix to the item his/her seal and  
the notation "altered by" followed by his/her signature and the date of such  
alteration, and a specific description of the alteration.

RECORD DRAWING STAMP	
SIGNATURE	DATE


PROJECT		
CITY OF SYRACUSE RTC/ REGIONAL MARKET AREA MOBILITY IMPROVEMENTS CITY OF SYRACUSE ONONDAGA COUNTY, NEW YORK CONTRACT NUMBER: D041377		
FA PROJECT NO.	SCALE	ISSUE DATE
230722.00	AS SHOWN	OCTOBER 2025
ALL DIMENSIONS IN ft UNLESS OTHERWISE NOTED		

TITLE OF DRAWING	
GENERAL PLAN	
DRAWING NO.	
GNP-02	

REV	DESCRIPTION	DATE	BY

H:\Projects\23\230722-00-Feas\improvements\Eng\CAD\CUT\230722-00-01.dgn  
 12/10/2025 12:03:29 PM TDavis



DESIGN SUPERVISOR S.GODLEWSKI, P.E. JOB MANAGER T.FAULKNER, P.E. DESIGN A.DEPAUL CHECK T.PREZEL, P.E. DRAFTING T.DAVIS CHECK A.DEPAUL PROJECT MANAGER T.FAULKNER, P.E.

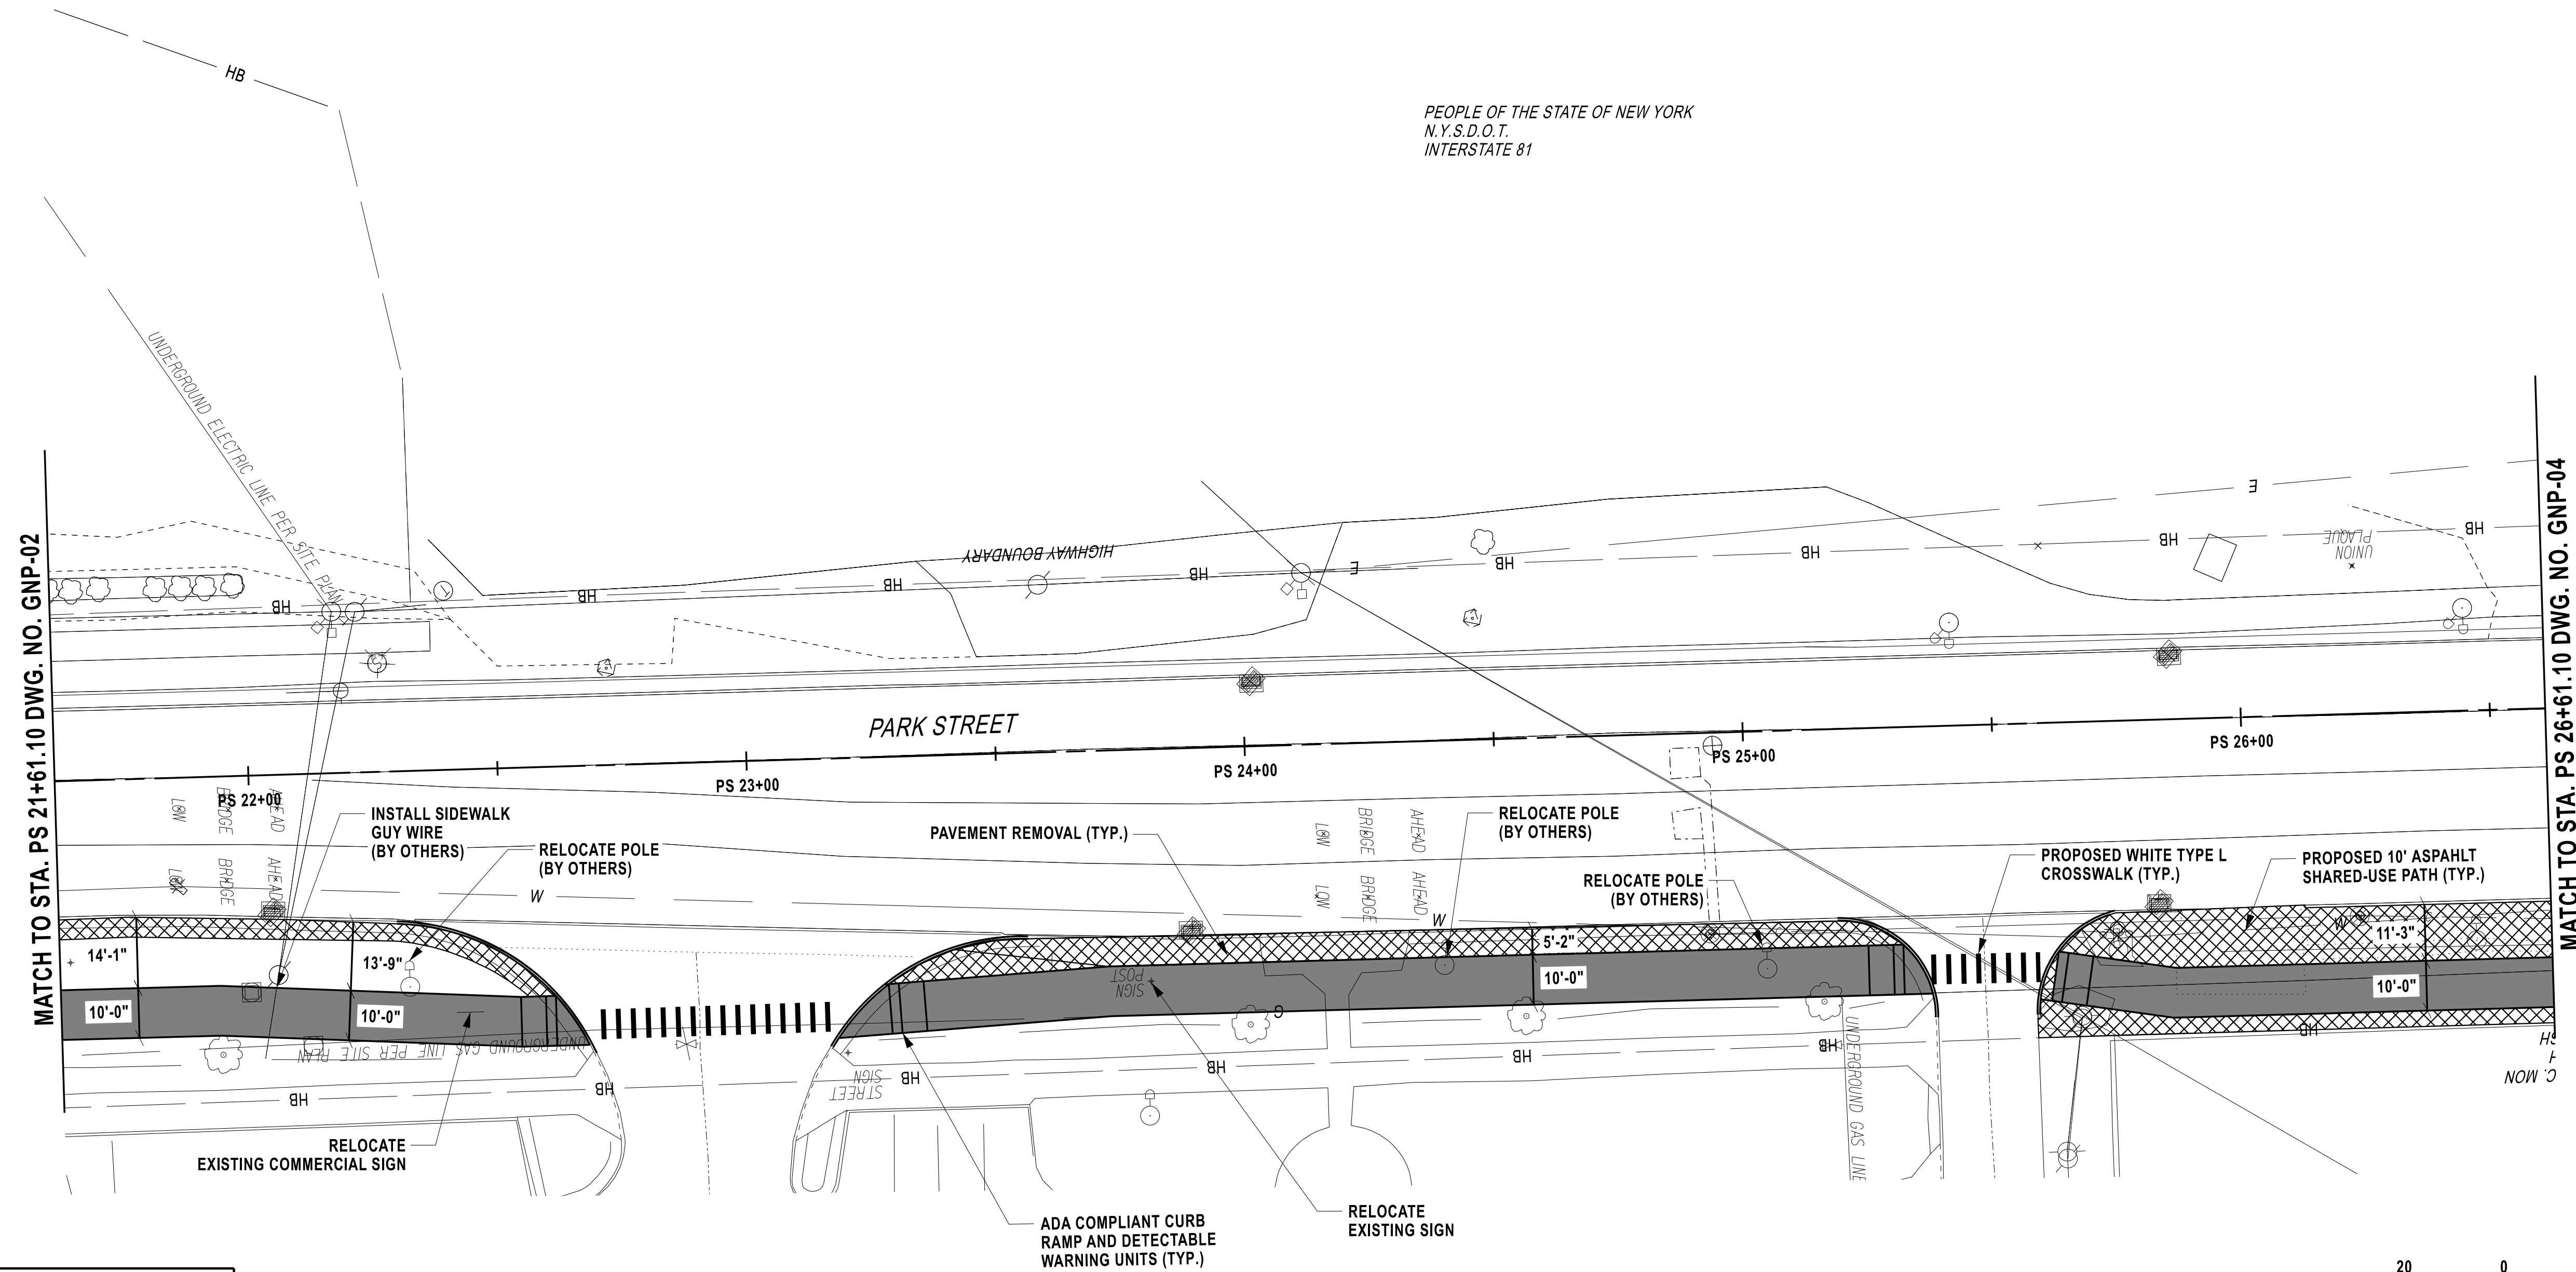

PEOPLE OF THE STATE OF NEW YORK  
 N.Y.S.D.O.T.  
 INTERSTATE 81

**LEGEND:**

- ASPHALT PAVEMENT
- CONCRETE PAVEMENT
- PAVEMENT REMOVAL & TURF INSTALLATION

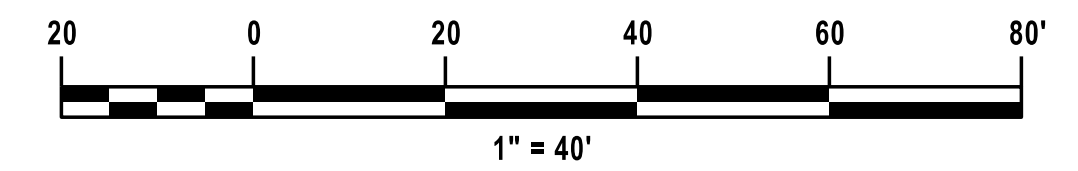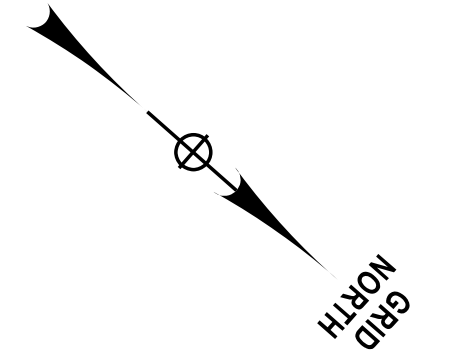

P.E. STAMP

DRAFT  
 NOT  
 FOR  
 CONSTRUCTION

**FISHER ASSOCIATES**

WWW.FISHERASSOC.COM

COPYRIGHT © 2025 FISHER ASSOCIATES, P.E., L.S., L.A., D.P.C.  
 New York State Education Law, Section 7209 states that it is a violation of this law for any person, unless they are acting under the direction of a licensed professional engineer or land surveyor, to alter an item in any way.  
 If an item bearing the seal of an engineer or land surveyor is altered the altering engineer or land surveyor shall affix to the item his/her seal and the notation "altered by" followed by his/her signature and the date of such alteration, and a specific description of the alteration.

RECORD DRAWING STAMP

SIGNATURE \_\_\_\_\_ DATE \_\_\_\_\_

PROJECT  
 CITY OF SYRACUSE  
 RTC/ REGIONAL MARKET AREA  
 MOBILITY IMPROVEMENTS  
 CITY OF SYRACUSE  
 ONONDAGA COUNTY, NEW YORK  
 CONTRACT NUMBER: D041377

FA PROJECT NO. 230722.00 SCALE AS SHOWN ISSUE DATE OCTOBER 2025

ALL DIMENSIONS IN ft UNLESS OTHERWISE NOTED

TITLE OF DRAWING  
 GENERAL PLAN




DRAWING NO.  
**GNP-03**  
 SHEET X OF X



REV	DESCRIPTION	DATE	BY

H:\Projects\23\230722-00-Feas\improvements\Eng\CAD\CUT\230722-00-aph-gnp-04.dgn  
 12/10/2025 12:03:32 PM TDavis

DESIGN SUPERVISOR S.GODLEWSKI, P.E. JOB MANAGER T.FAULKNER, P.E. DESIGN A.DEPAUL CHECK T.PREZEL, P.E. DRAFTING T.DAVIS CHECK A.DEPAUL PROJECT MANAGER T.FAULKNER, P.E.

**LEGEND:**

- ASPHALT PAVEMENT 
- CONCRETE PAVEMENT 
- PAVEMENT REMOVAL & TURF INSTALLATION 

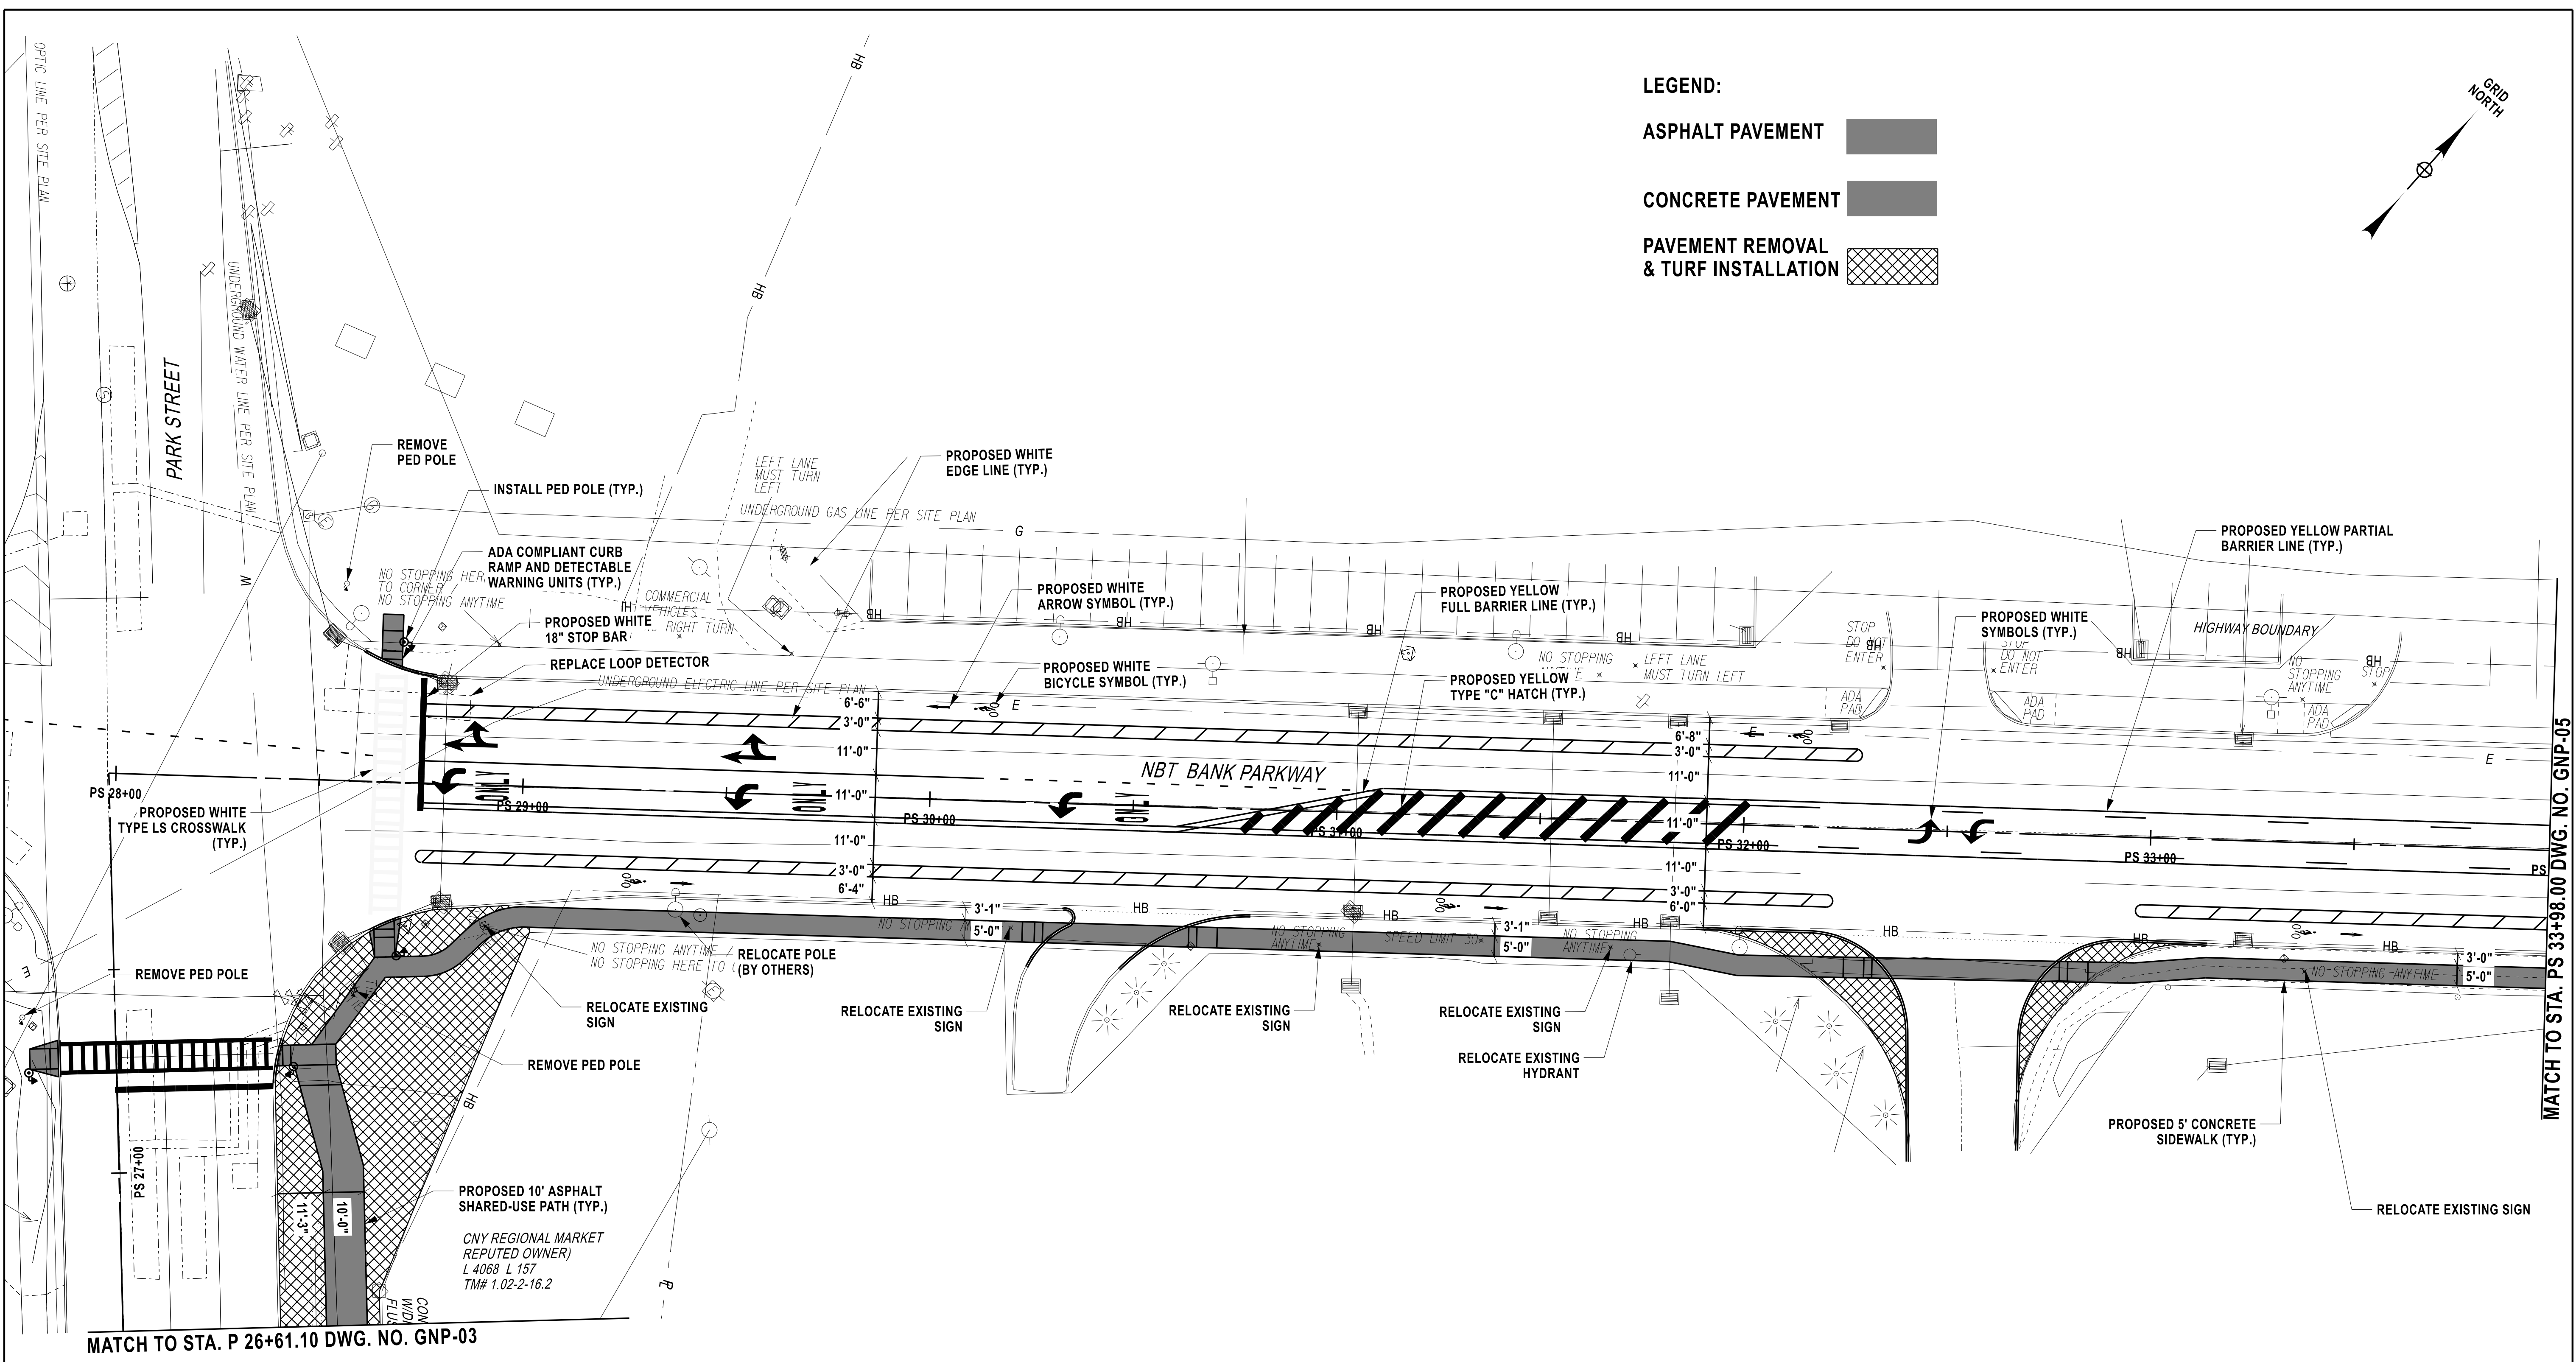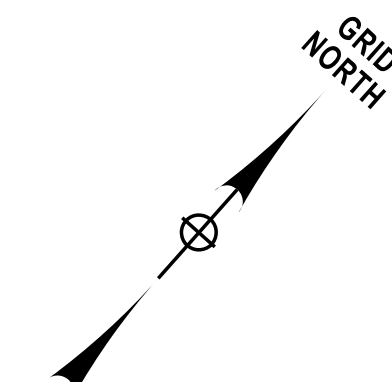

MATCH TO STA. P 26+61.10 DWG. NO. GNP-03

MATCH TO STA. PS 33+98.00 DWG. NO. GNP-05

P.E. STAMP

**DRAFT NOT FOR CONSTRUCTION**

REV	DESCRIPTION	DATE	BY

**FISHER ASSOCIATES**

WWW.FISHERASSOC.COM

COPYRIGHT © 2025 FISHER ASSOCIATES, P.E., L.S., L.A., D.P.C. New York State Education Law, Section 7209 states that it is a violation of this law for any person, unless they are acting under the direction of a licensed professional engineer or land surveyor, to alter an item in any way. If an item bearing the seal of an engineer or land surveyor is altered the altering engineer or land surveyor shall affix to the item his/her seal and the notation "altered by:" followed by his/her signature and the date of such alteration, and a specific description of the alteration.

RECORD DRAWING STAMP

SIGNATURE \_\_\_\_\_ DATE \_\_\_\_\_

PROJECT  
 CITY OF SYRACUSE  
 RTC/ REGIONAL MARKET AREA  
 MOBILITY IMPROVEMENTS  
 CITY OF SYRACUSE  
 ONONDAGA COUNTY, NEW YORK  
 CONTRACT NUMBER: D041377


FA PROJECT NO. 230722.00 SCALE AS SHOWN ISSUE DATE OCTOBER 2025

ALL DIMENSIONS IN ft UNLESS OTHERWISE NOTED

TITLE OF DRAWING  
**GENERAL PLAN**


DRAWING NO.  
**GNP-04**

SHEET X OF X

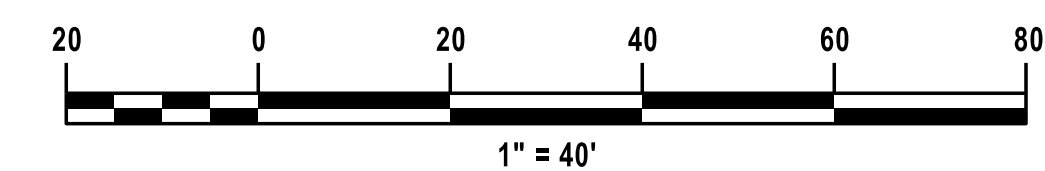

H:\Projects\23\230722-00-Feas\improvements\Eng\CAD\CUT\230722.cpl-gnp-05.dgn  
 12/10/2025 12:03:50 PM TDavis

DESIGN SUPERVISOR S.GODLEWSKI, P.E. JOB MANAGER T.FAULKNER, P.E. DESIGN A.DEPAUL CHECK T.PREZEL, P.E. DRAFTING T.DAVIS CHECK A.DEPAUL PROJECT MANAGER T.FAULKNER, P.E.

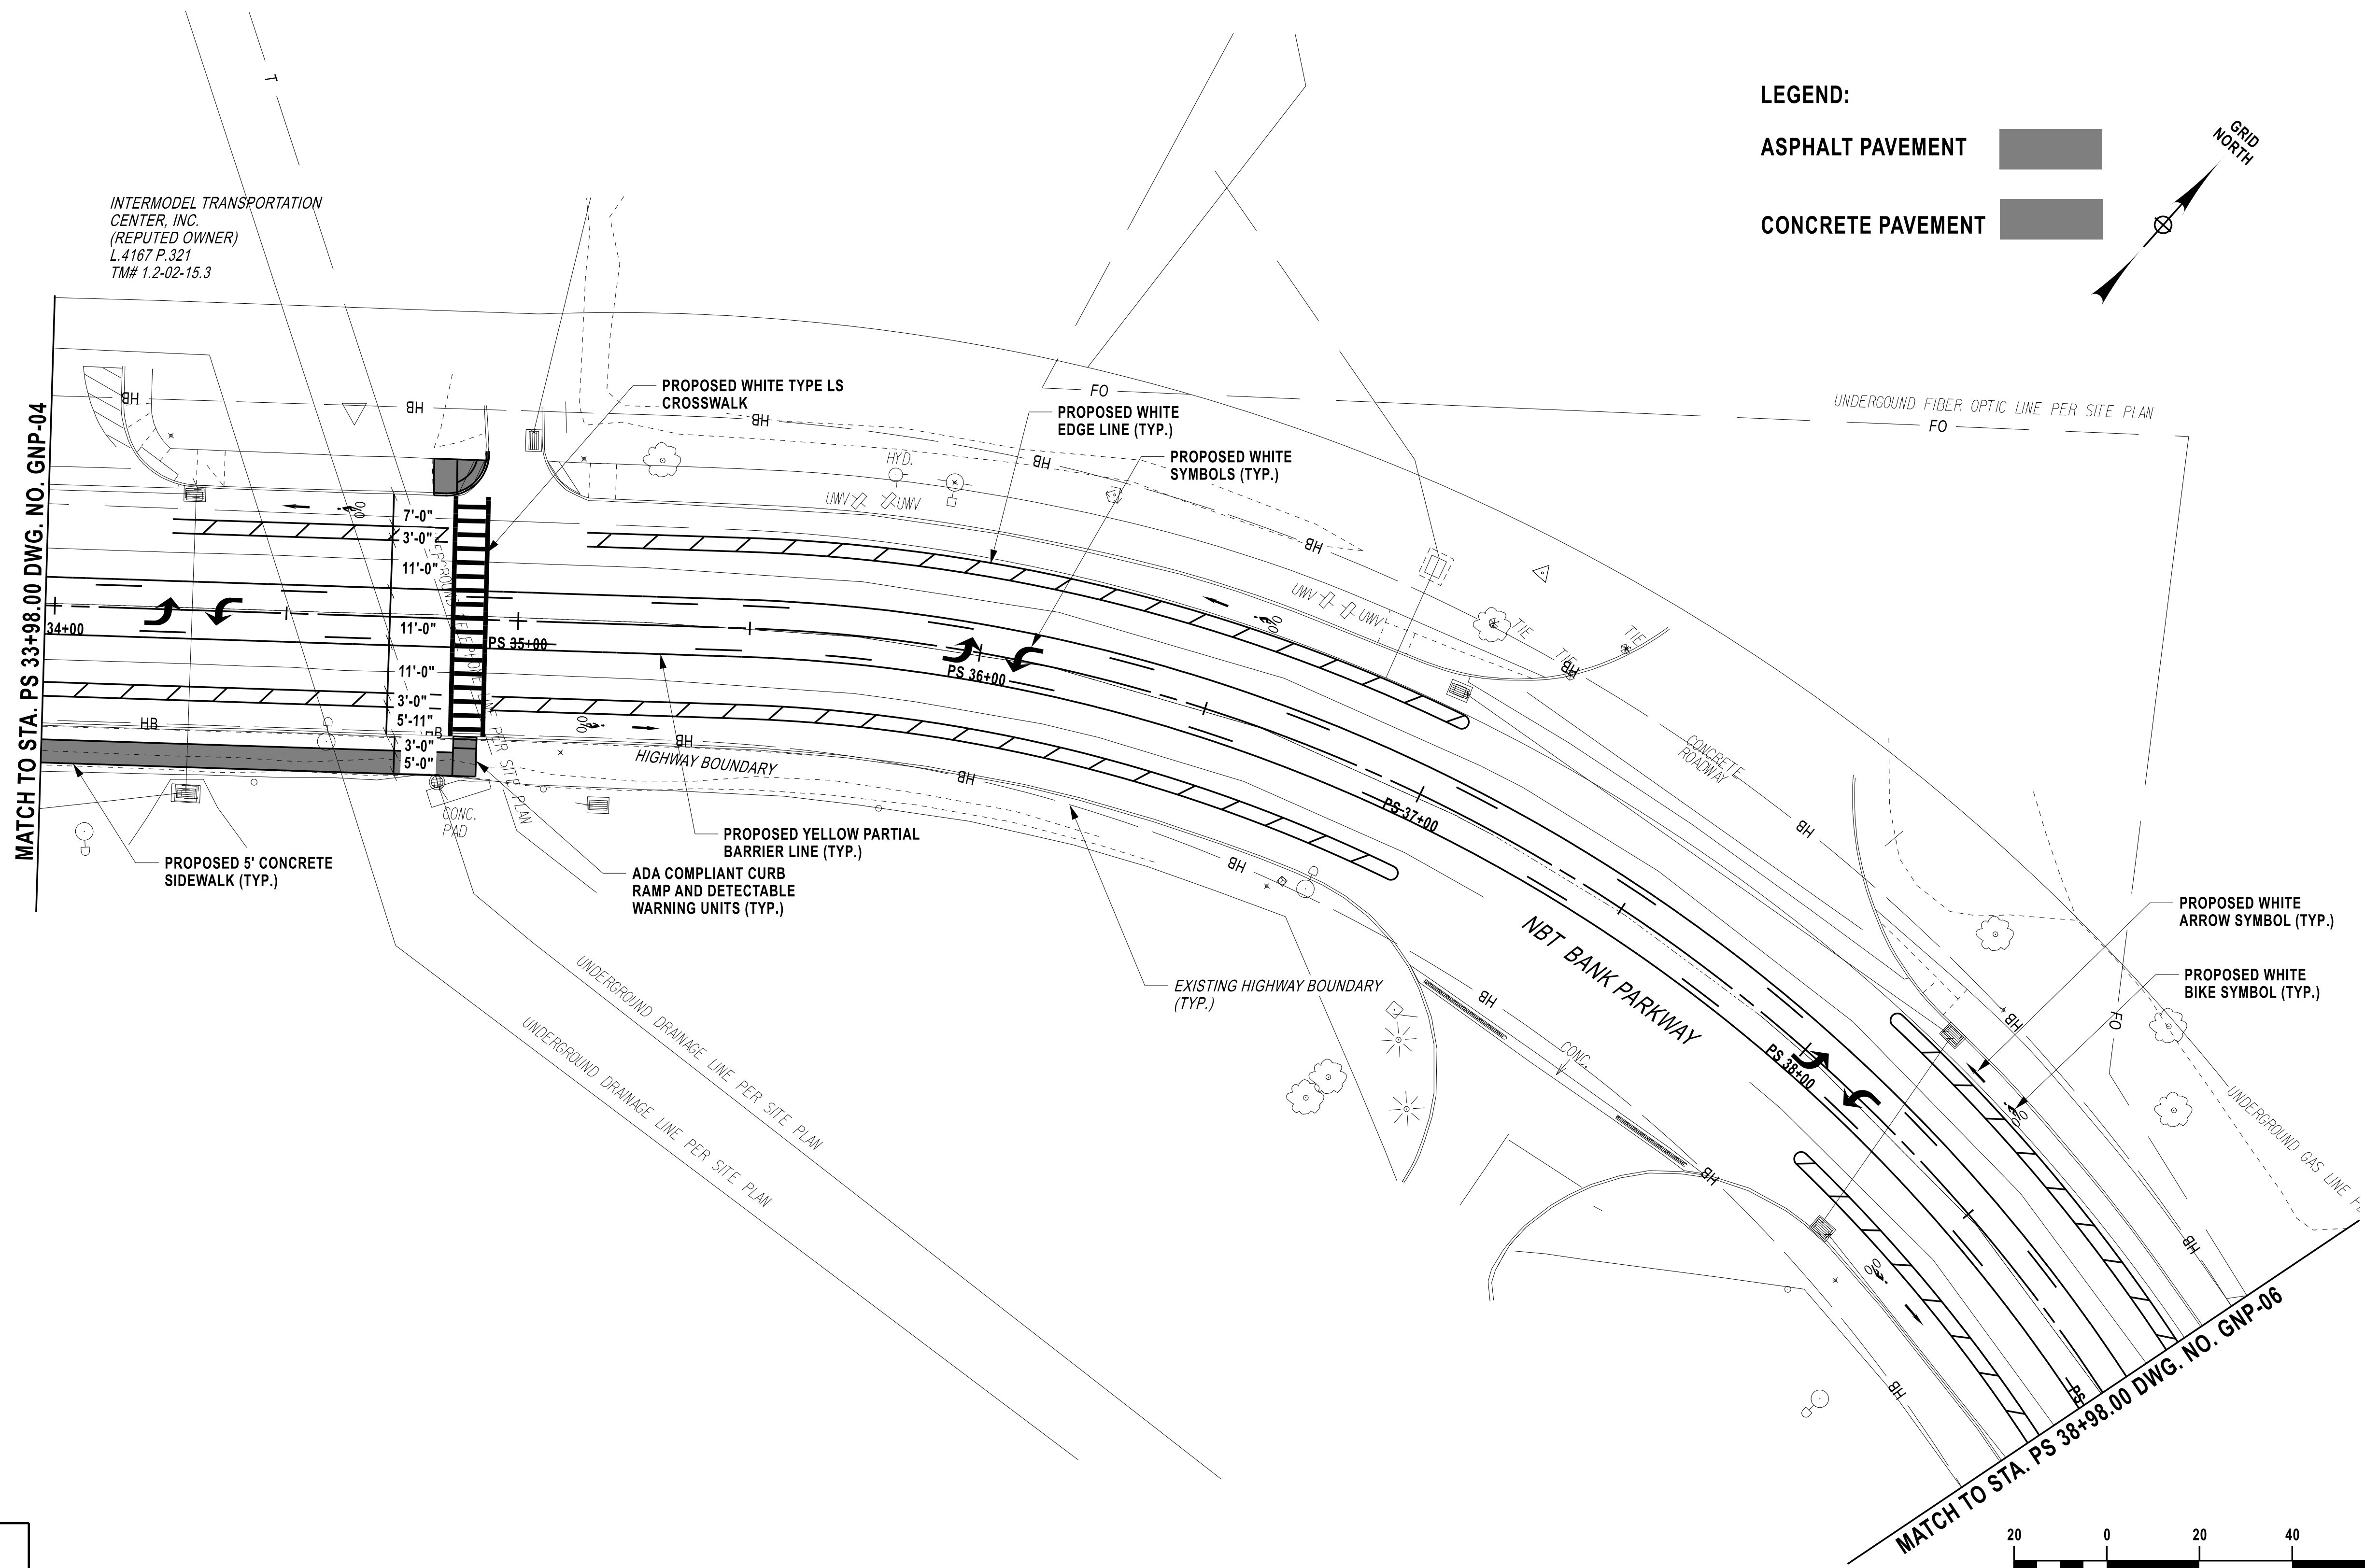

**LEGEND:**

ASPHALT PAVEMENT

CONCRETE PAVEMENT

GRID NORTH

P.E. STAMP

**DRAFT NOT FOR CONSTRUCTION**

REV	DESCRIPTION	DATE	BY



COPYRIGHT © 2025 FISHER ASSOCIATES, P.E., L.S., L.A., D.P.C.  
 New York State Education Law, Section 7209 states that it is a violation of this law for any person, unless he/she is acting under the direction of a licensed professional engineer or land surveyor, to alter an item in any way.  
 If an item bearing the seal of an engineer or land surveyor is altered the altering engineer or land surveyor shall affix to the item his/her seal and the notation "altered by:" followed by his/her signature and the date of such alteration, and a specific description of the alteration.

RECORD DRAWING STAMP

SIGNATURE \_\_\_\_\_ DATE \_\_\_\_\_

PROJECT  
 CITY OF SYRACUSE  
 RTC/ REGIONAL MARKET AREA  
 MOBILITY IMPROVEMENTS  
 CITY OF SYRACUSE  
 ONONDAGA COUNTY, NEW YORK  
 CONTRACT NUMBER: D041377

FA PROJECT NO. 230722.00 SCALE AS SHOWN ISSUE DATE OCTOBER 2025


ALL DIMENSIONS IN ft UNLESS OTHERWISE NOTED

TITLE OF DRAWING  
**GENERAL PLAN**

DRAWING NO.  
**GNP-05**

SHEET X OF X



DESIGN SUPERVISOR S.GODLEWSKI, P.E.    JOB MANAGER T.FAULKNER, P.E.    DESIGN A.DEPAUL    CHECK T.PREZEL, P.E.    DRAFTING T.DAVIS    CHECK A.DEPAUL    PROJECT MANAGER T.FAULKNER, P.E.

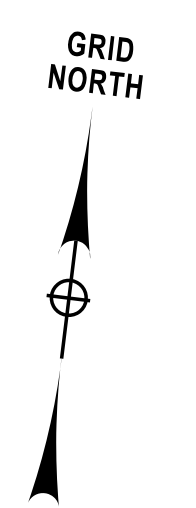

**LEGEND:**

ASPHALT PAVEMENT

CONCRETE PAVEMENT

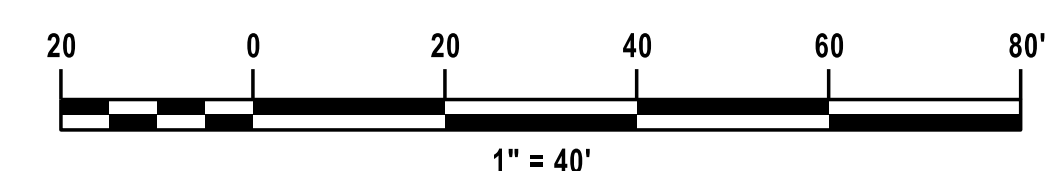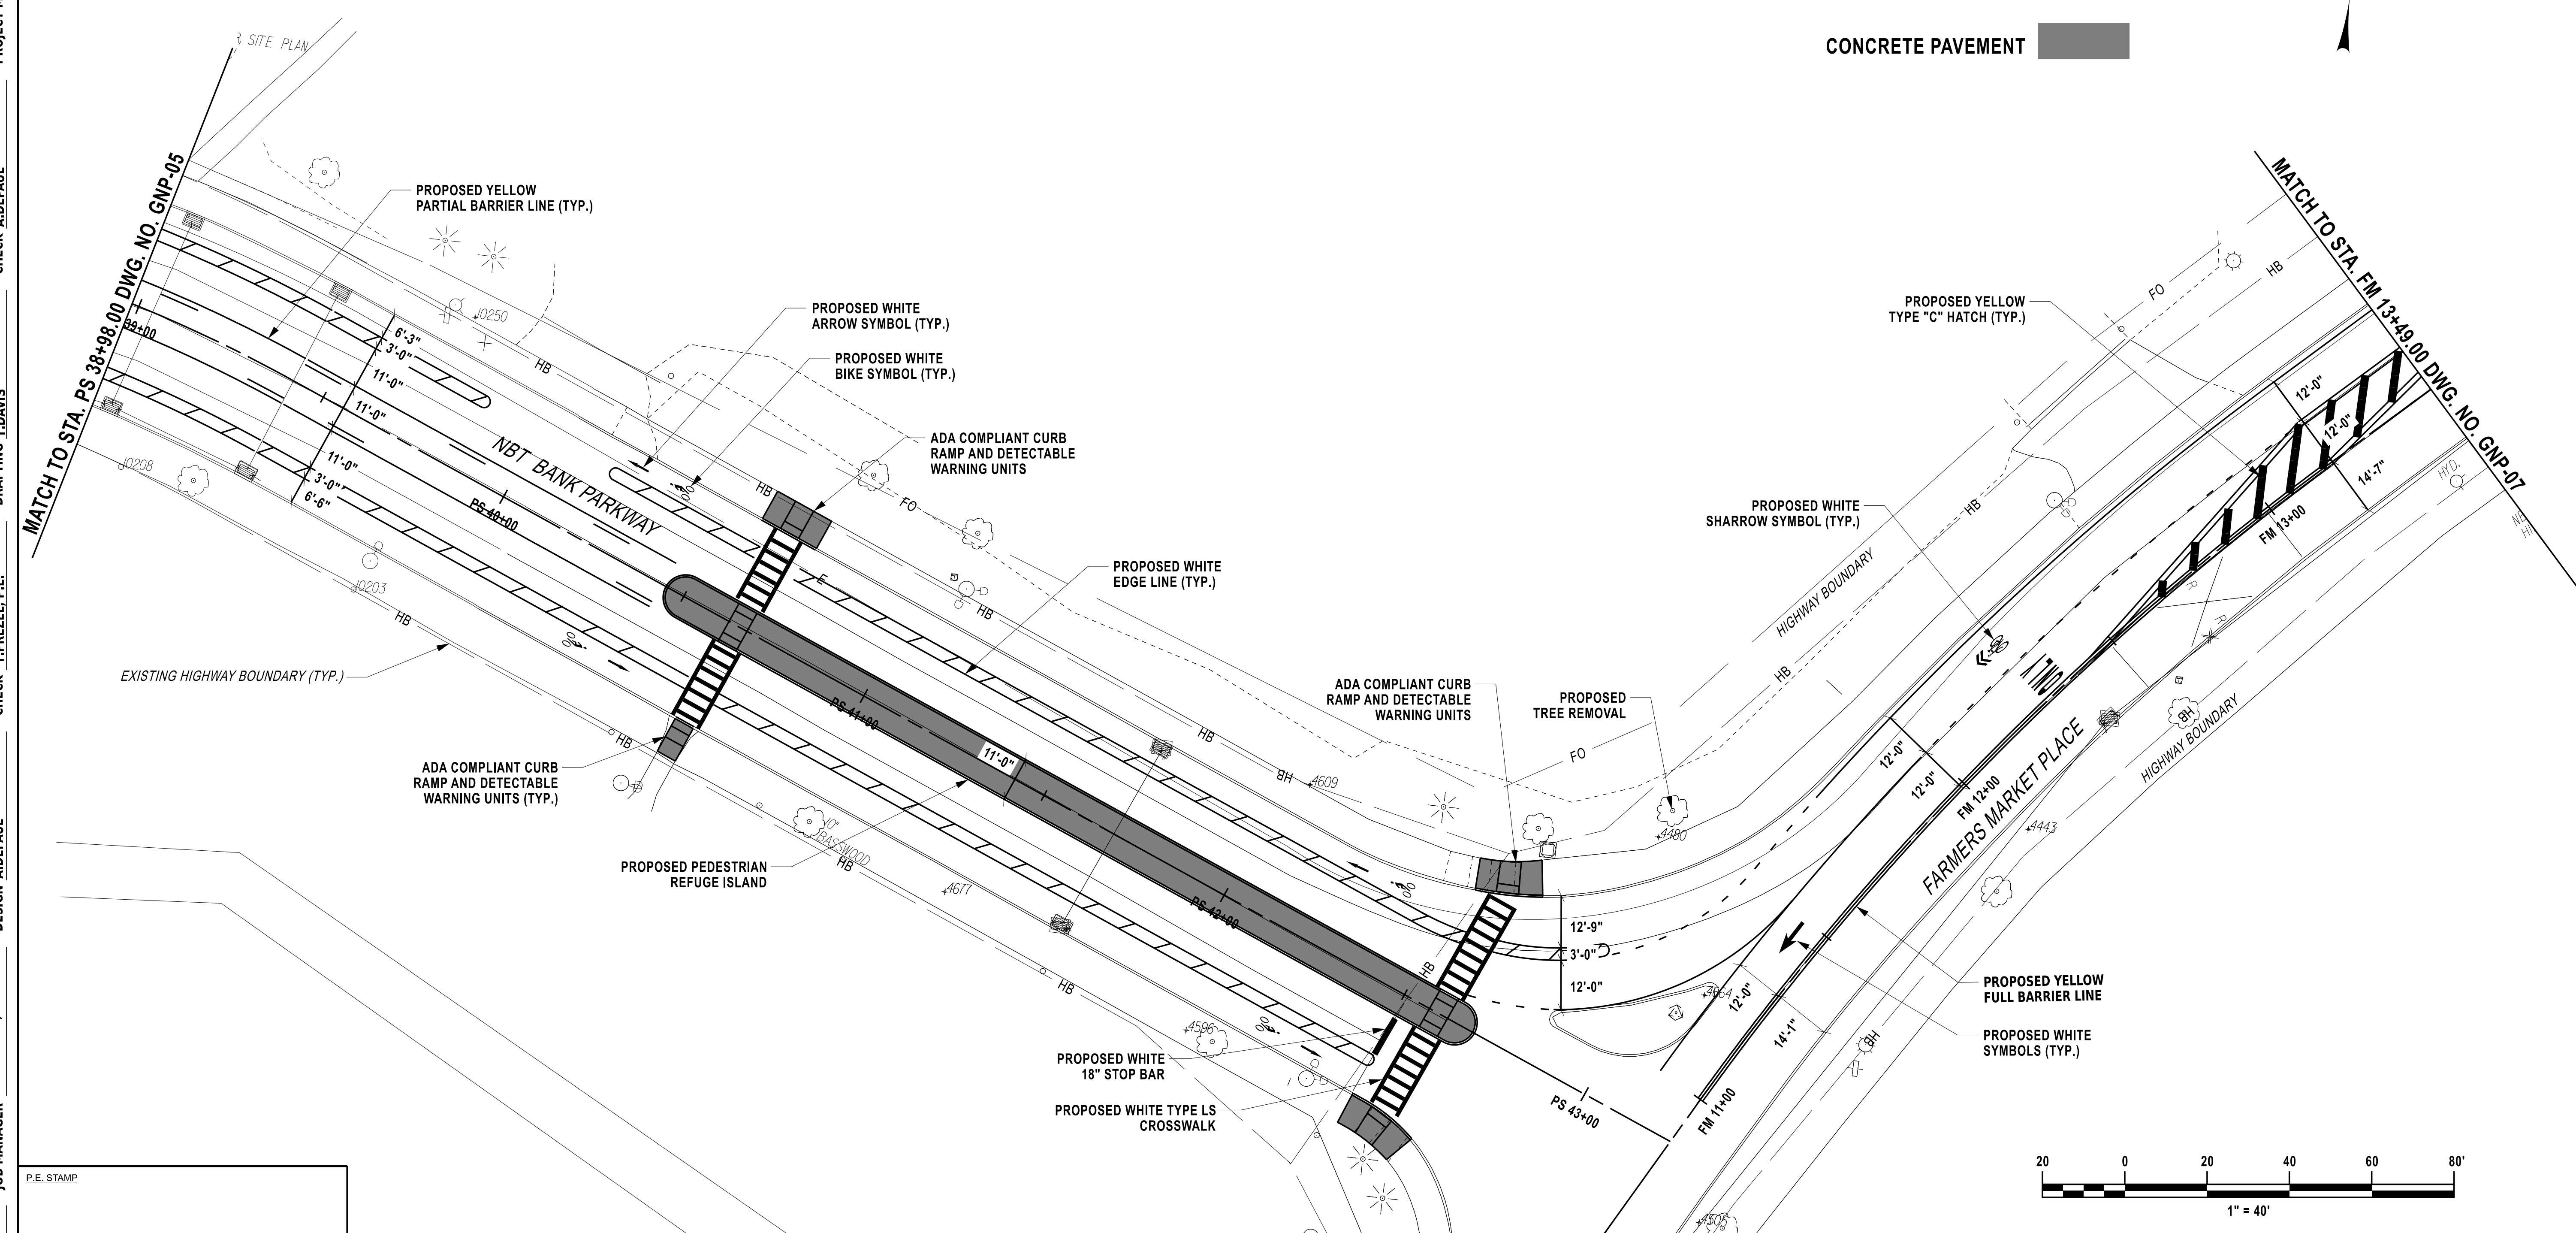

P.E. STAMP

DRAFT  
NOT  
FOR  
CONSTRUCTION

 <b>FISHER ASSOCIATES</b> WWW.FISHERASSOC.COM	<small>           COPYRIGHT © 2025            FISHER ASSOCIATES,            P.E., L.S., L.A., D.P.C.            New York State Education Law, Section 2209 states that it is a violation of this law for any person, unless he/she is acting under the direction of a licensed professional engineer or land surveyor, to alter an item in any way.            If an item bearing the seal of an engineer or land surveyor is altered the altering engineer or land surveyor shall affix to the item his/her seal and the notation "altered by:" followed by his/her signature and the date of such alteration, and a specific description of the alteration.         </small>						
SIGNATURE	DATE						

RECORD DRAWING STAMP	

PROJECT		
CITY OF SYRACUSE RTC/ REGIONAL MARKET AREA MOBILITY IMPROVEMENTS CITY OF SYRACUSE ONONDAGA COUNTY, NEW YORK CONTRACT NUMBER: D041377		
FA PROJECT NO. 230722.00	SCALE AS SHOWN	ISSUE DATE OCTOBER 2025
ALL DIMENSIONS IN ft UNLESS OTHERWISE NOTED		




TITLE OF DRAWING
GENERAL PLAN
DRAWING NO.
GNP-06
SHEET X OF X



H:\Projects\23\230722-00-Feeds\improvements\Eng\CAD\CUT\230722\_cph-gmp\_06.dgn  
 12/10/2025 12:03:56 PM TDavis

H:\P\Projects\23\230722-00-PedsImprovement\Eng\CAD\CUT\230722-aph-gmp-07.dgn  
 12/10/2025 12:04:03 PM TDavis


DESIGN SUPERVISOR S.GODLEWSKI, P.E. JOB MANAGER T.FAULKNER, P.E. DESIGN A.DEPAUL CHECK T.PREZEL, P.E. DRAFTING T.DAVIS CHECK A.DEPAUL PROJECT MANAGER T.FAULKNER, P.E.

LEGEND:

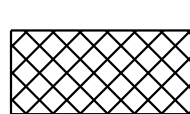- ASPHALT PAVEMENT 
- CONCRETE PAVEMENT 
- PAVEMENT REMOVAL & TURF INSTALLATION 

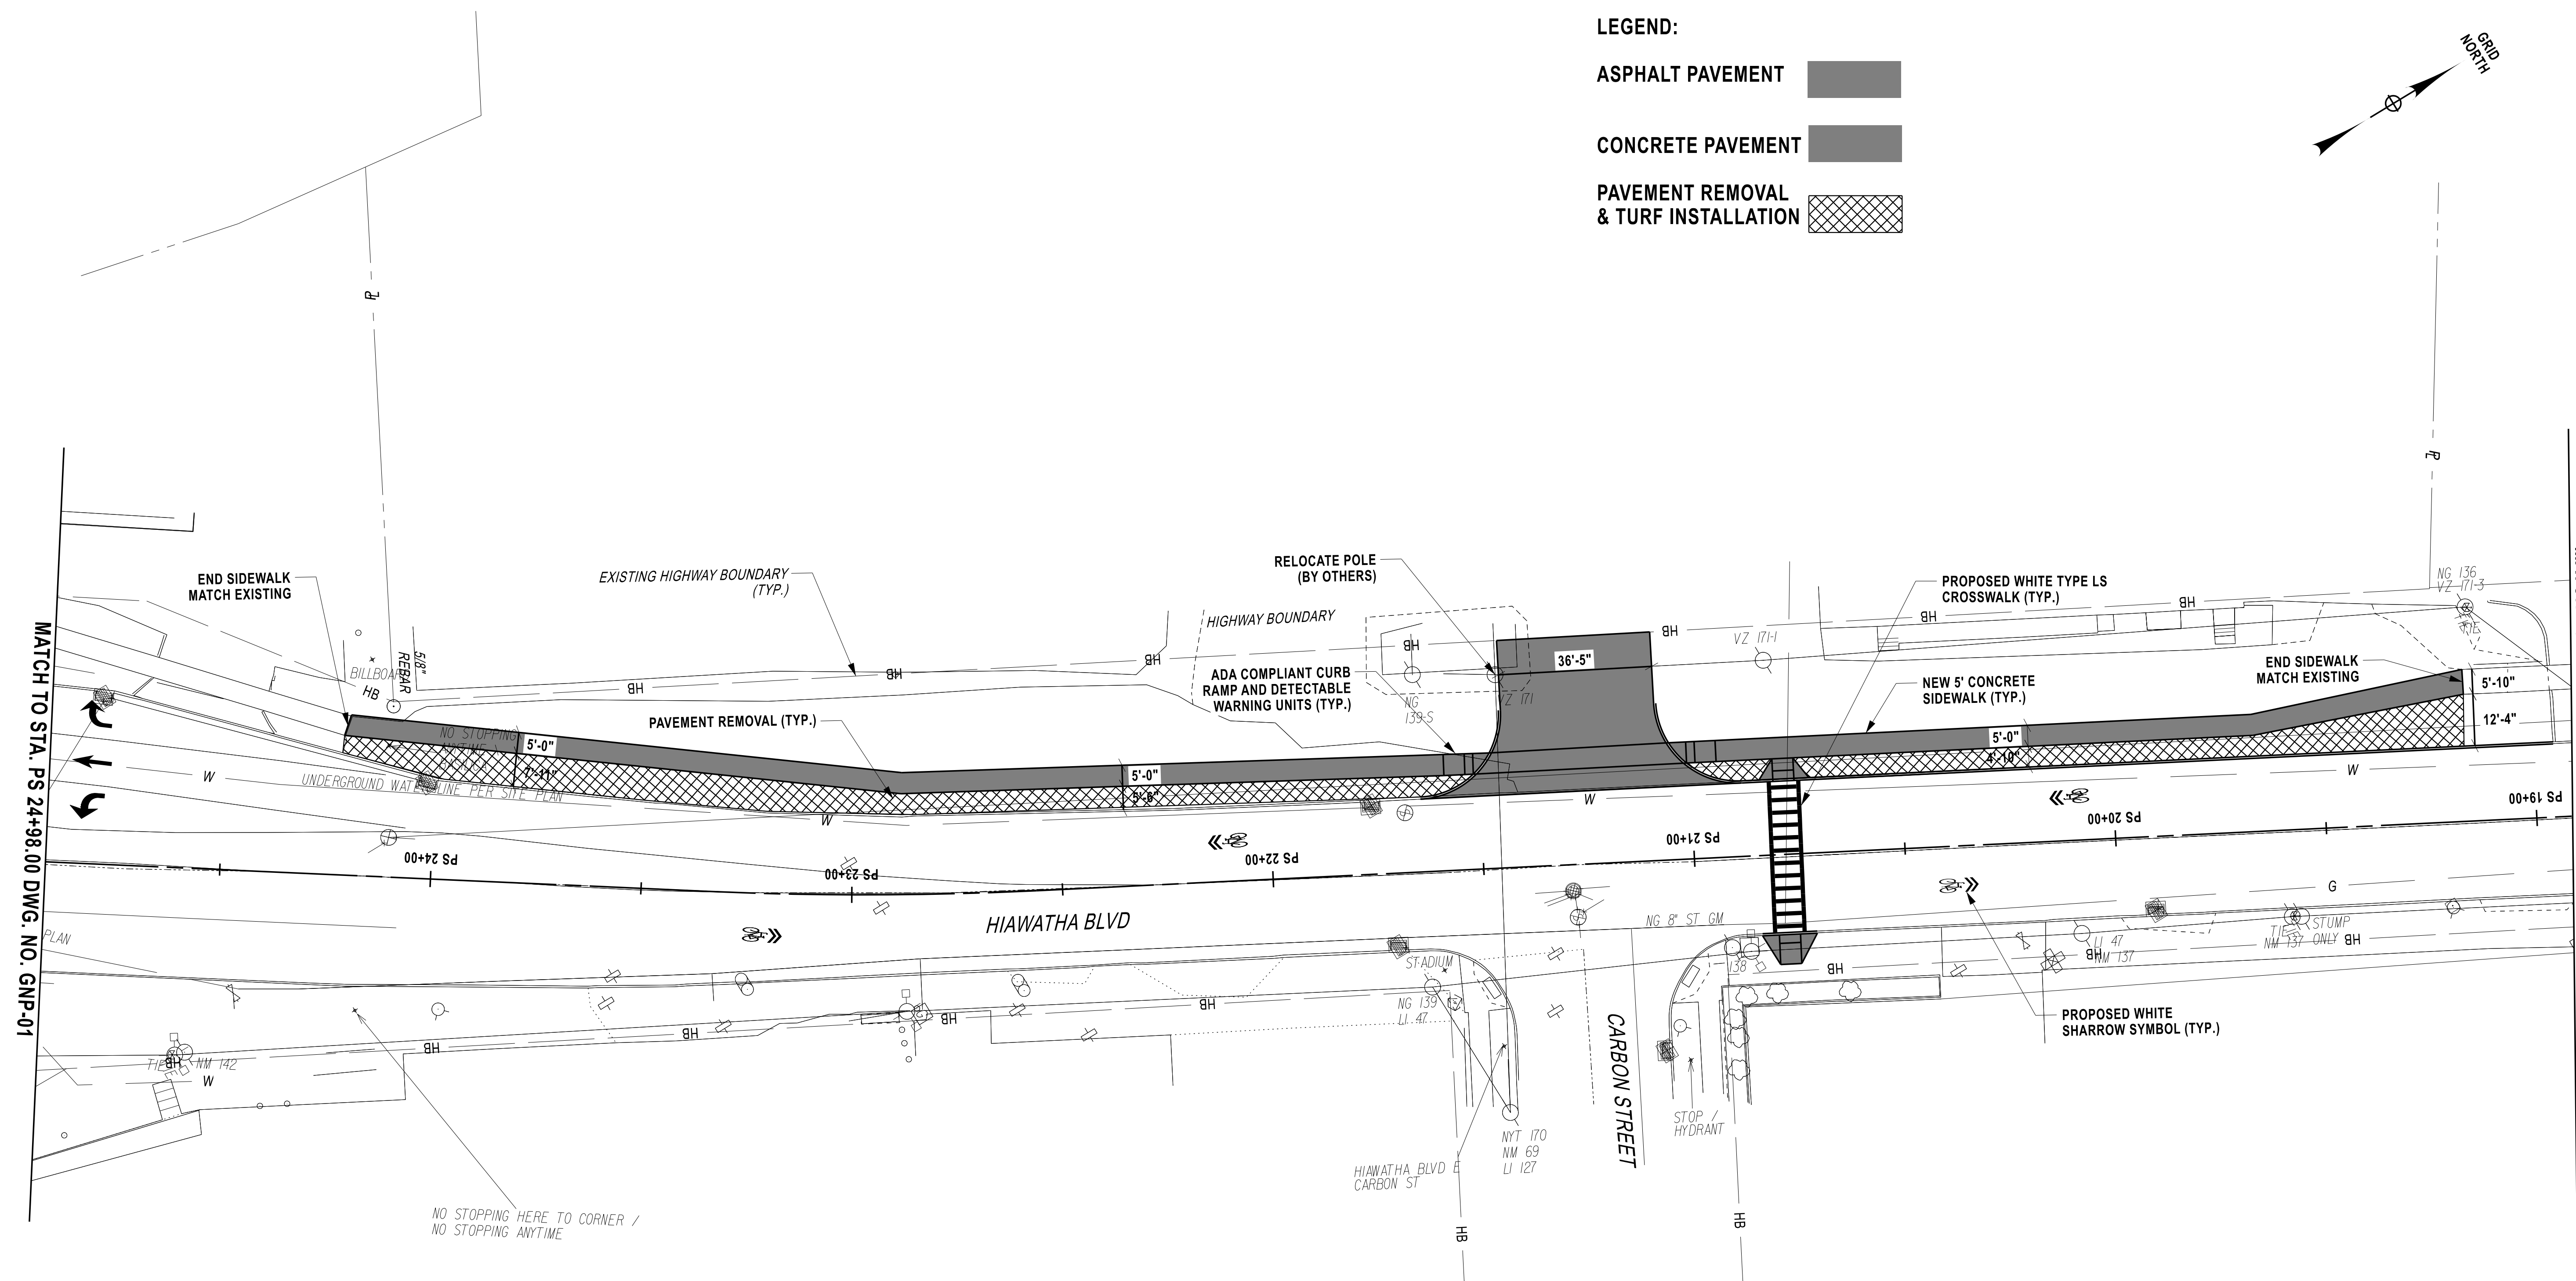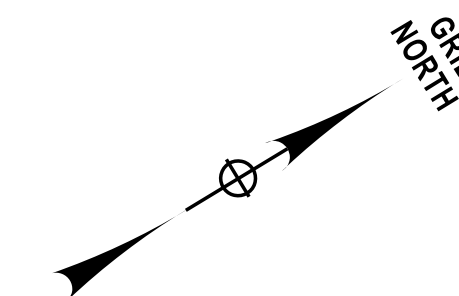

P.E. STAMP

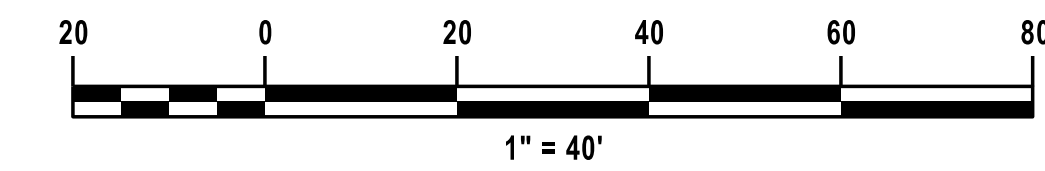

DRAFT  
 NOT  
 FOR  
 CONSTRUCTION



COPYRIGHT © 2025  
 FISHER ASSOCIATES,  
 P.E., L.S., L.A., D.P.C.  
 New York State Education Law, Section 7209 states that it is a violation of this  
 law for any person, unless he/she is acting under the direction of a licensed  
 professional engineer or land surveyor, to alter an item in any way.  
 If an item bearing the seal of an engineer or land surveyor is altered  
 the altering engineer or land surveyor shall affix to the item his/her seal and  
 the notation "altered by," followed by his/her signature and the date of such  
 alteration, and a specific description of the alteration.

RECORD DRAWING STAMP	
SIGNATURE	DATE


PROJECT CITY OF SYRACUSE RTC/ REGIONAL MARKET AREA MOBILITY IMPROVEMENTS CITY OF SYRACUSE ONONDAGA COUNTY, NEW YORK CONTRACT NUMBER: D041377		
FA PROJECT NO. 230722.00	SCALE AS SHOWN	ISSUE DATE OCTOBER 2025
ALL DIMENSIONS IN ft UNLESS OTHERWISE NOTED		

TITLE OF DRAWING  GENERAL PLAN
DRAWING NO.  <b>GNP-07</b>
SHEET X OF X

REV	DESCRIPTION	DATE	BY

H:\Projects\23\230722-00-Feas\improvement\Eng\CAD\CUT\230722-cph-gnp-08.dgn  
 12/10/2025 12:04:11 PM TDavis

DESIGN SUPERVISOR S.GODLEWSKI, P.E. JOB MANAGER T.FAULKNER, P.E. DESIGN A.DEPAUL CHECK T.PREZEL, P.E. DRAFTING T.DAVIS CHECK A.DEPAUL PROJECT MANAGER T.FAULKNER, P.E.

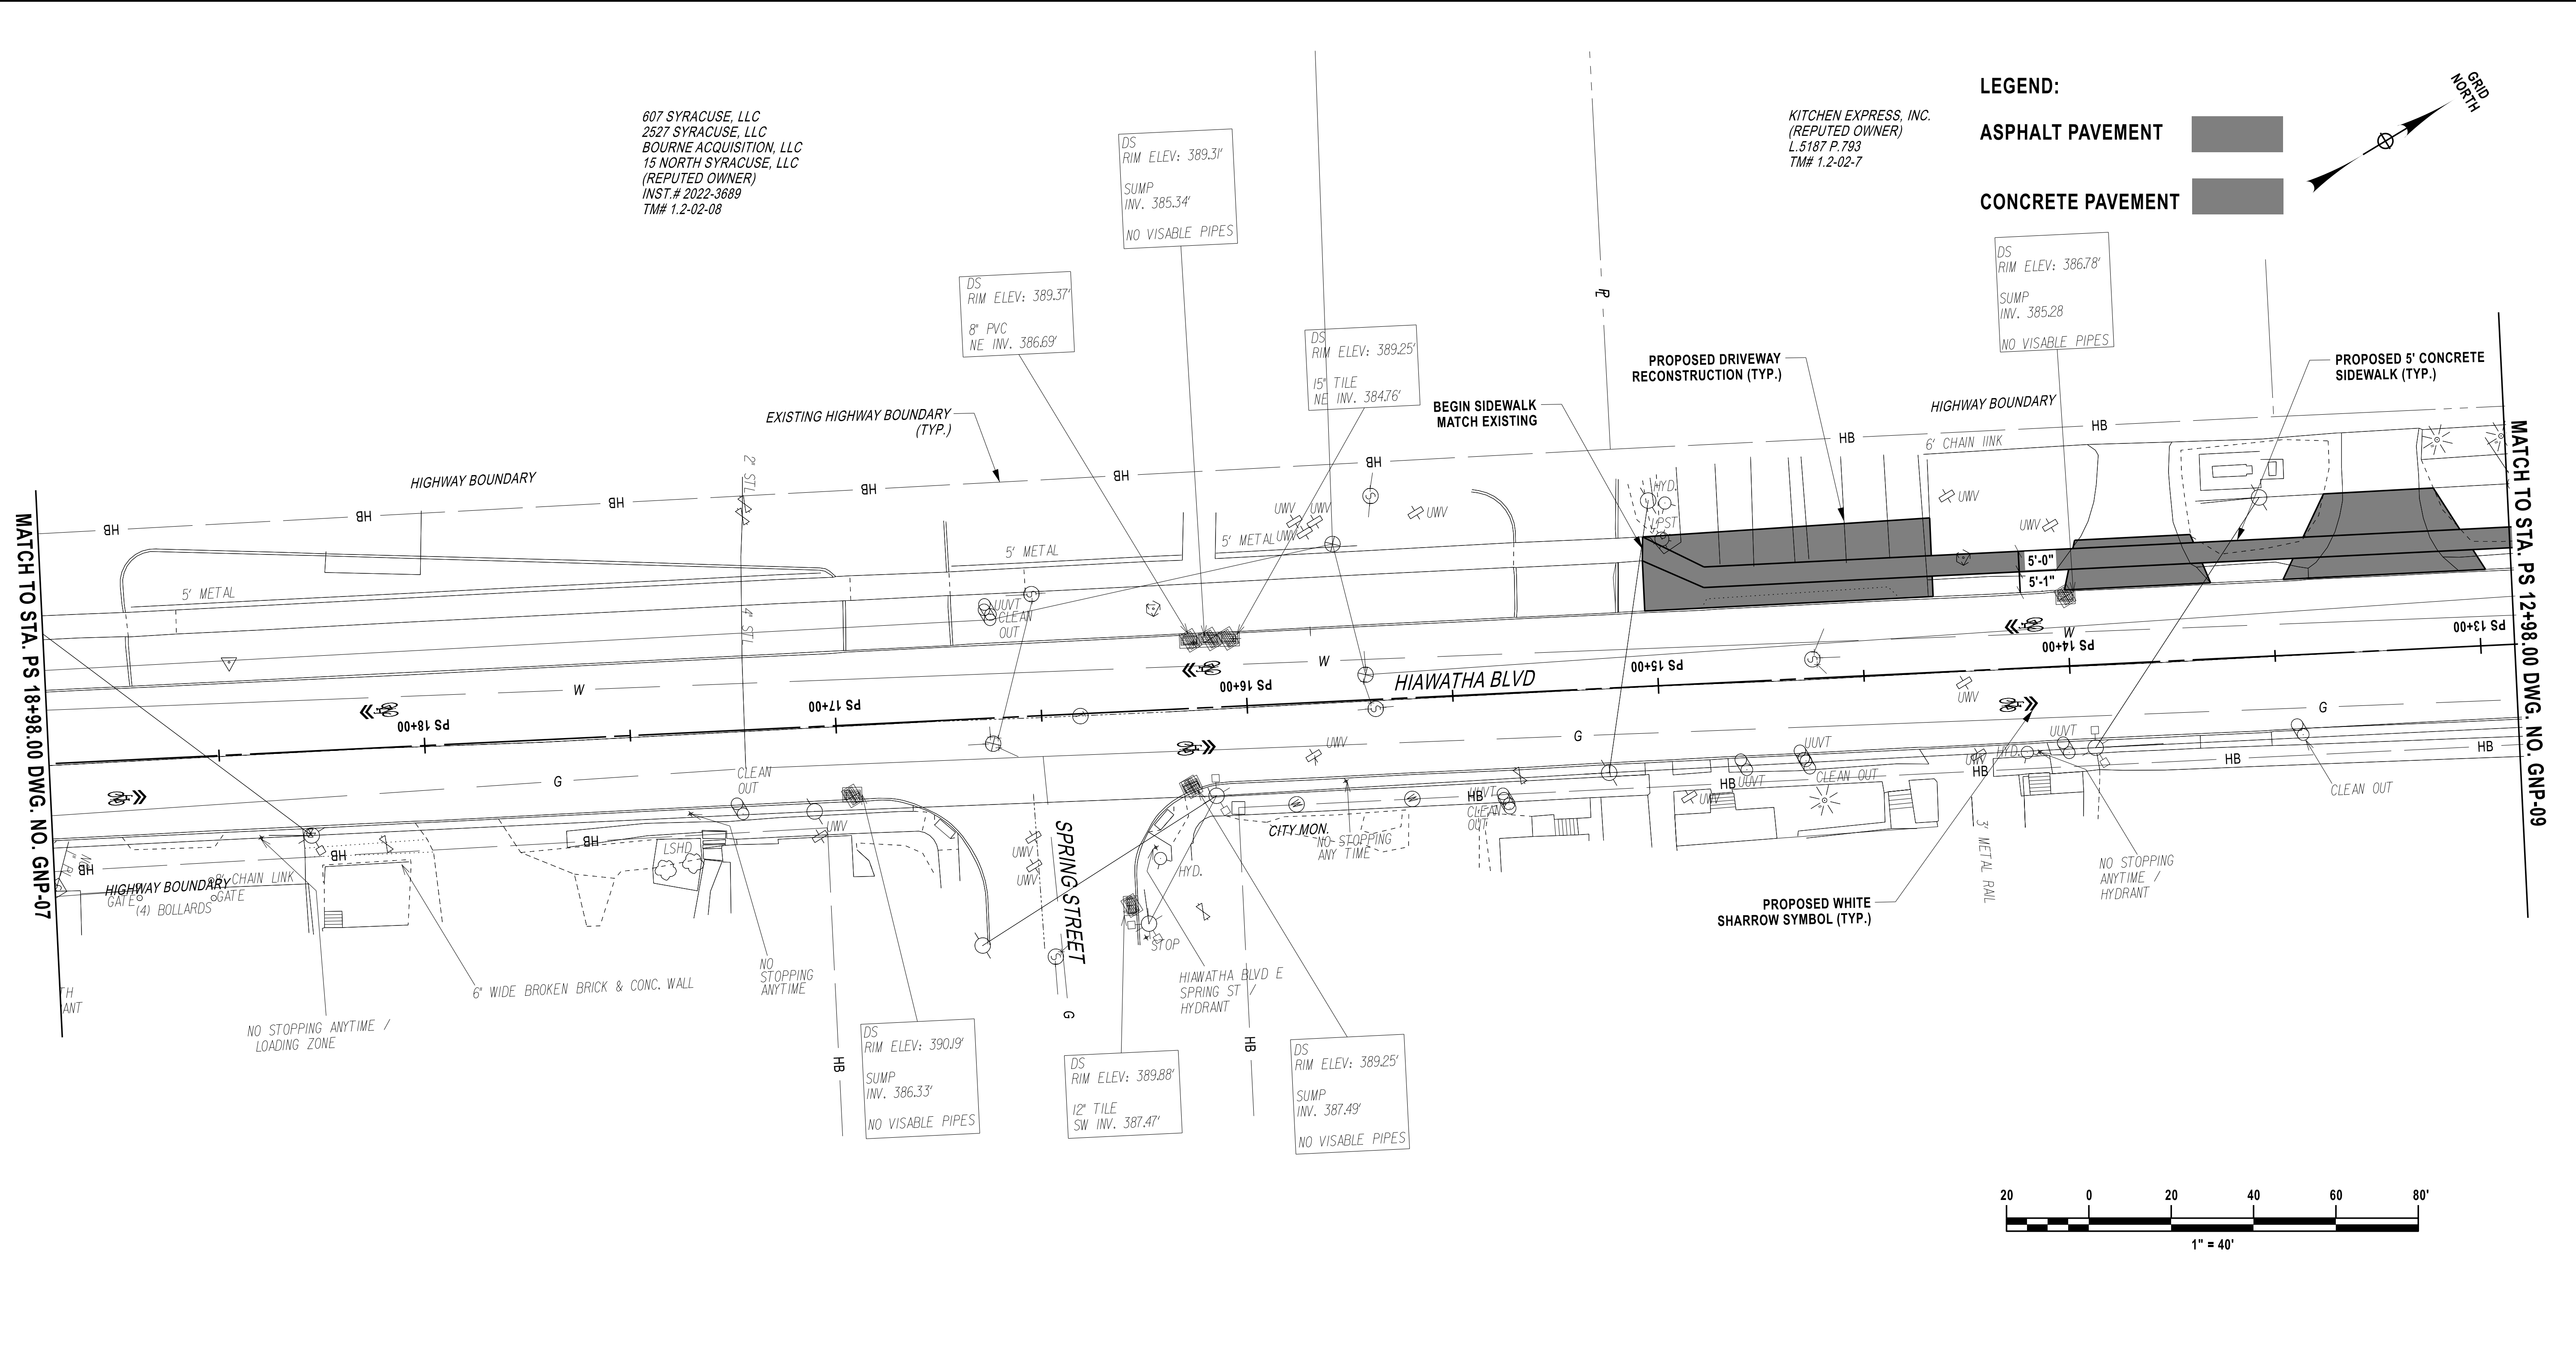


**LEGEND:**

ASPHALT PAVEMENT

CONCRETE PAVEMENT

GRID NORTH

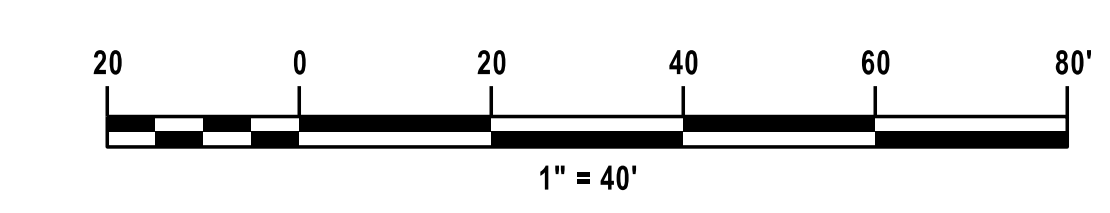

P.E. STAMP

**DRAFT NOT FOR CONSTRUCTION**

REV	DESCRIPTION	DATE	BY

**FISHER ASSOCIATES**

WWW.FISHERASSOC.COM

COPYRIGHT © 2025 FISHER ASSOCIATES, P.E., L.S., L.A., D.P.C.  
 New York State Education Law Section 7209 states that it is a violation of this law for any person, unless that person is acting under the direction of a licensed professional engineer or land surveyor, to alter an item in any way.  
 If an item bearing the seal of an engineer or land surveyor is altered the altering engineer or land surveyor shall affix to the item his/her seal and the notation "altered by:" followed by his/her signature and the date of such alteration, and a specific description of the alteration.

RECORD DRAWING STAMP

SIGNATURE	DATE
-----------	------

PROJECT

CITY OF SYRACUSE  
 RTC/ REGIONAL MARKET AREA  
 MOBILITY IMPROVEMENTS  
 CITY OF SYRACUSE  
 ONONDAGA COUNTY, NEW YORK  
 CONTRACT NUMBER: D041377

FA PROJECT NO. 230722.00	SCALE AS SHOWN	ISSUE DATE OCTOBER 2025
-----------------------------	-------------------	----------------------------

ALL DIMENSIONS IN ft UNLESS OTHERWISE NOTED

TITLE OF DRAWING

GENERAL PLAN

DRAWING NO.

**GNP-08**

SHEET X OF X






H:\Projects\23\230722-00-FeedsImprovement\Eng\CAD\CUT\230722.cpl-gnp-11.dgn  
 12/10/2025 12:04:39 PM  
 TDavis


DESIGN SUPERVISOR S.GODLEWSKI, P.E. JOB MANAGER T.FAULKNER, P.E. DESIGN A.DEPAUL DRAFTING T.DAVIS CHECK A.DEPAUL PROJECT MANAGER T.FAULKNER, P.E.

MATCH TO STA. TS 19+00.00 DWG. NO. GNP-11

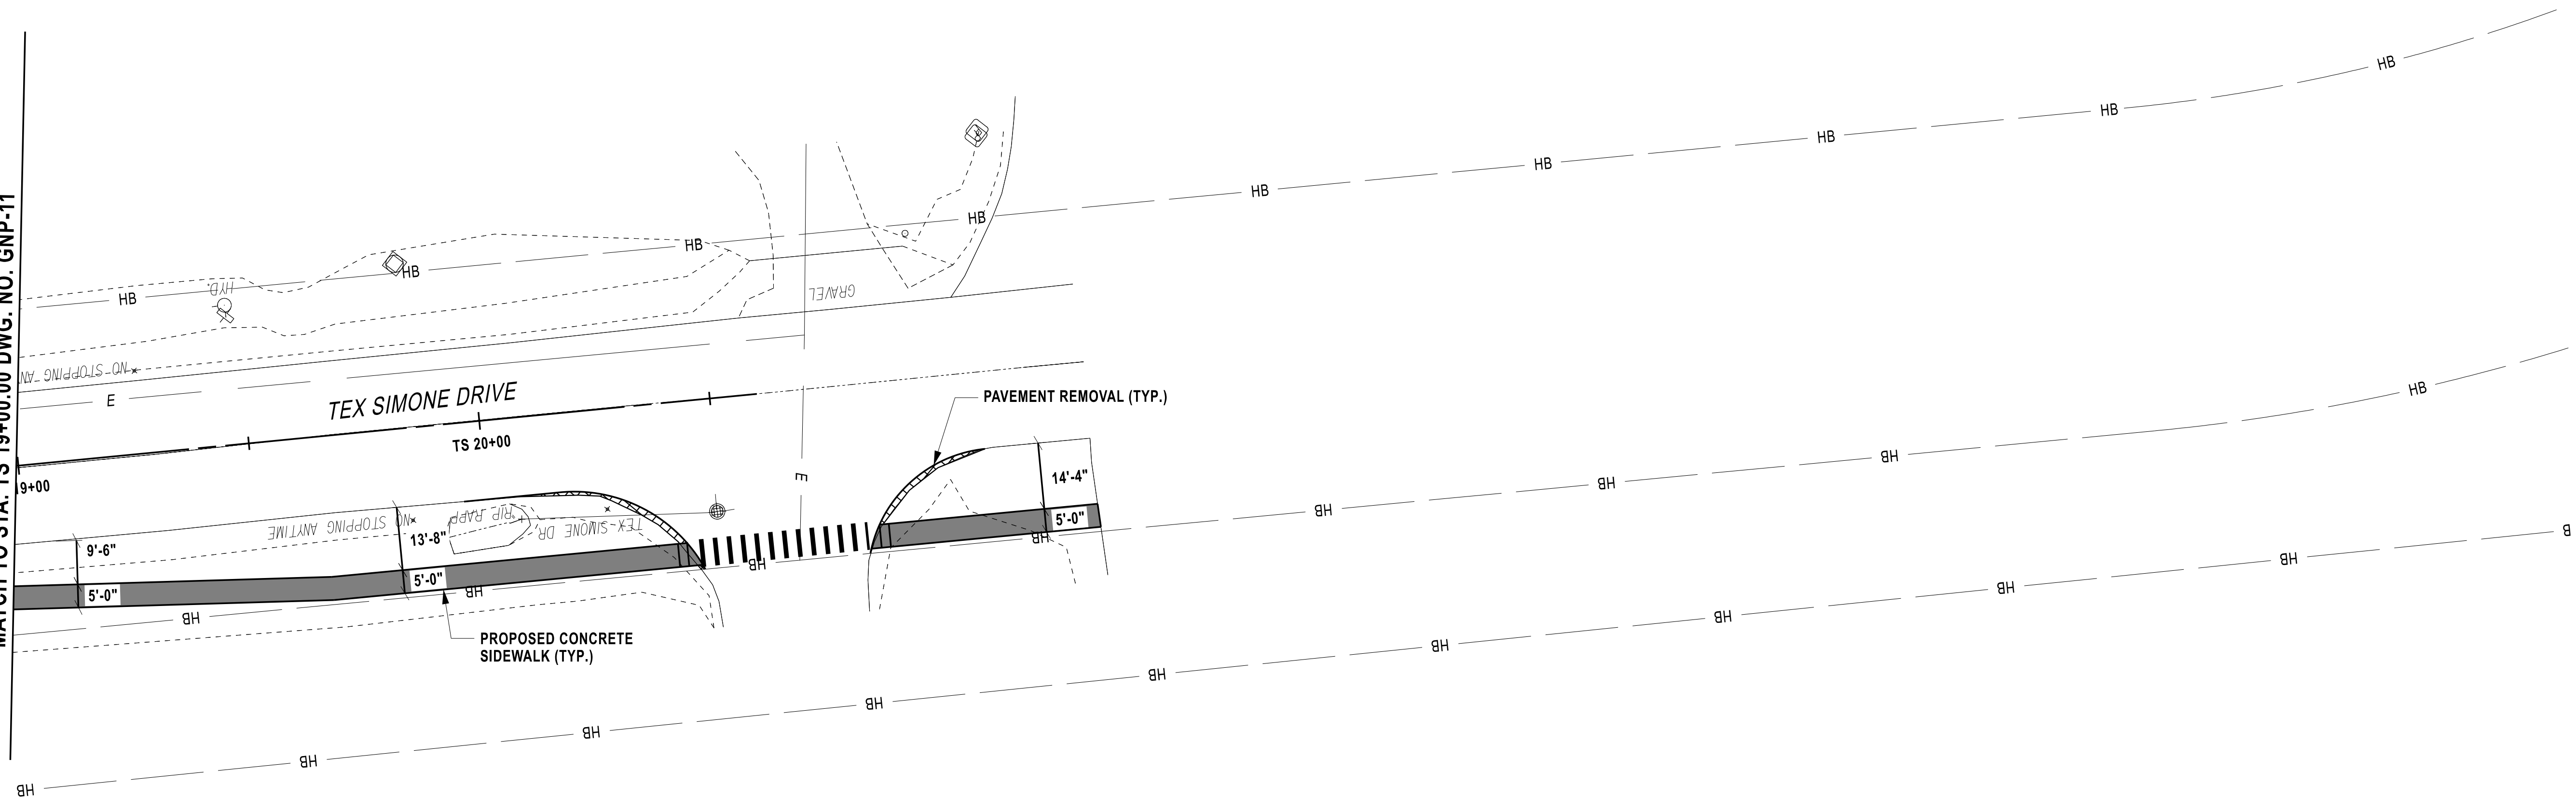

LEGEND:

- ASPHALT PAVEMENT
- CONCRETE PAVEMENT
- PAVEMENT REMOVAL & TURF INSTALLATION

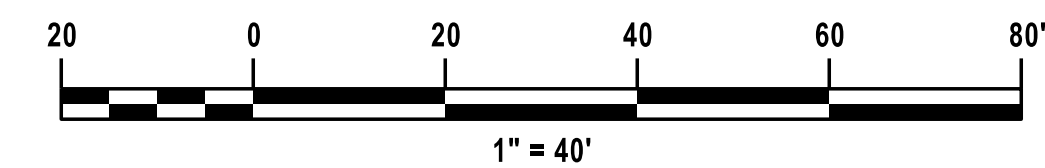

P.E. STAMP

DRAFT  
 NOT  
 FOR  
 CONSTRUCTION

REV	DESCRIPTION	DATE	BY



COPYRIGHT © 2025  
 FISHER ASSOCIATES,  
 P.E., L.S., L.A., D.P.C.  
 New York State Education Law, Section 7209 states that it is a violation of this  
 law for any person, unless he/she is acting under the direction of a licensed  
 professional engineer or land surveyor, to alter an item in any way.  
 If an item bearing the seal of an engineer or land surveyor is altered  
 the altering engineer or land surveyor shall affix to the item his/her seal and  
 the notation "altered by:" followed by his/her signature and the date of such  
 alteration, and a specific description of the alteration.

RECORD DRAWING STAMP	
SIGNATURE	DATE

PROJECT		
CITY OF SYRACUSE RTC/ REGIONAL MARKET AREA MOBILITY IMPROVEMENTS CITY OF SYRACUSE ONONDAGA COUNTY, NEW YORK CONTRACT NUMBER: D041377		
FA PROJECT NO. 230722.00	SCALE AS SHOWN	ISSUE DATE OCTOBER 2025
ALL DIMENSIONS IN ft UNLESS OTHERWISE NOTED		

TITLE OF DRAWING	
GENERAL PLAN	
DRAWING NO.	GNP-11
SHEET X OF X	