
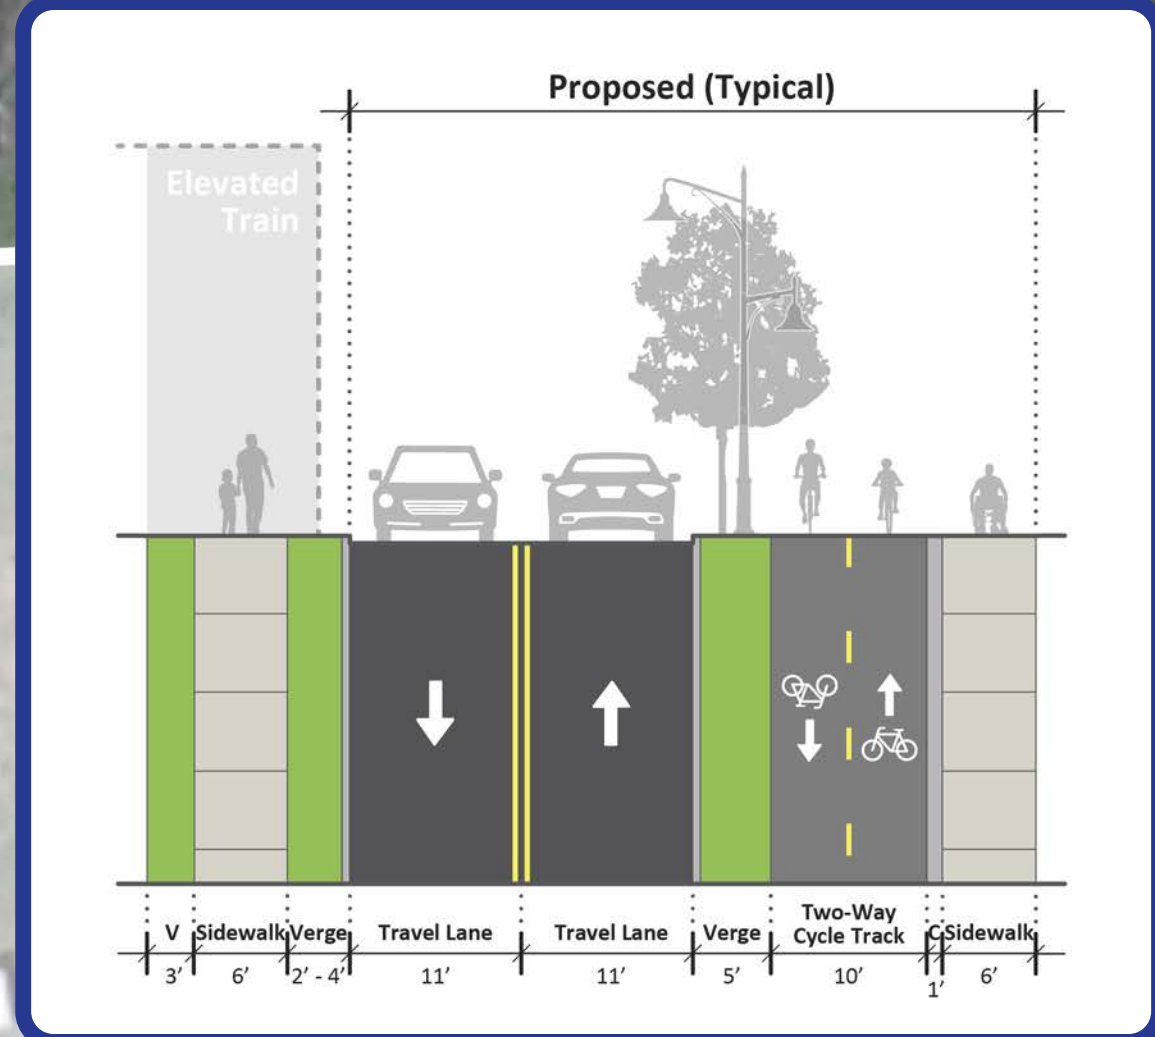
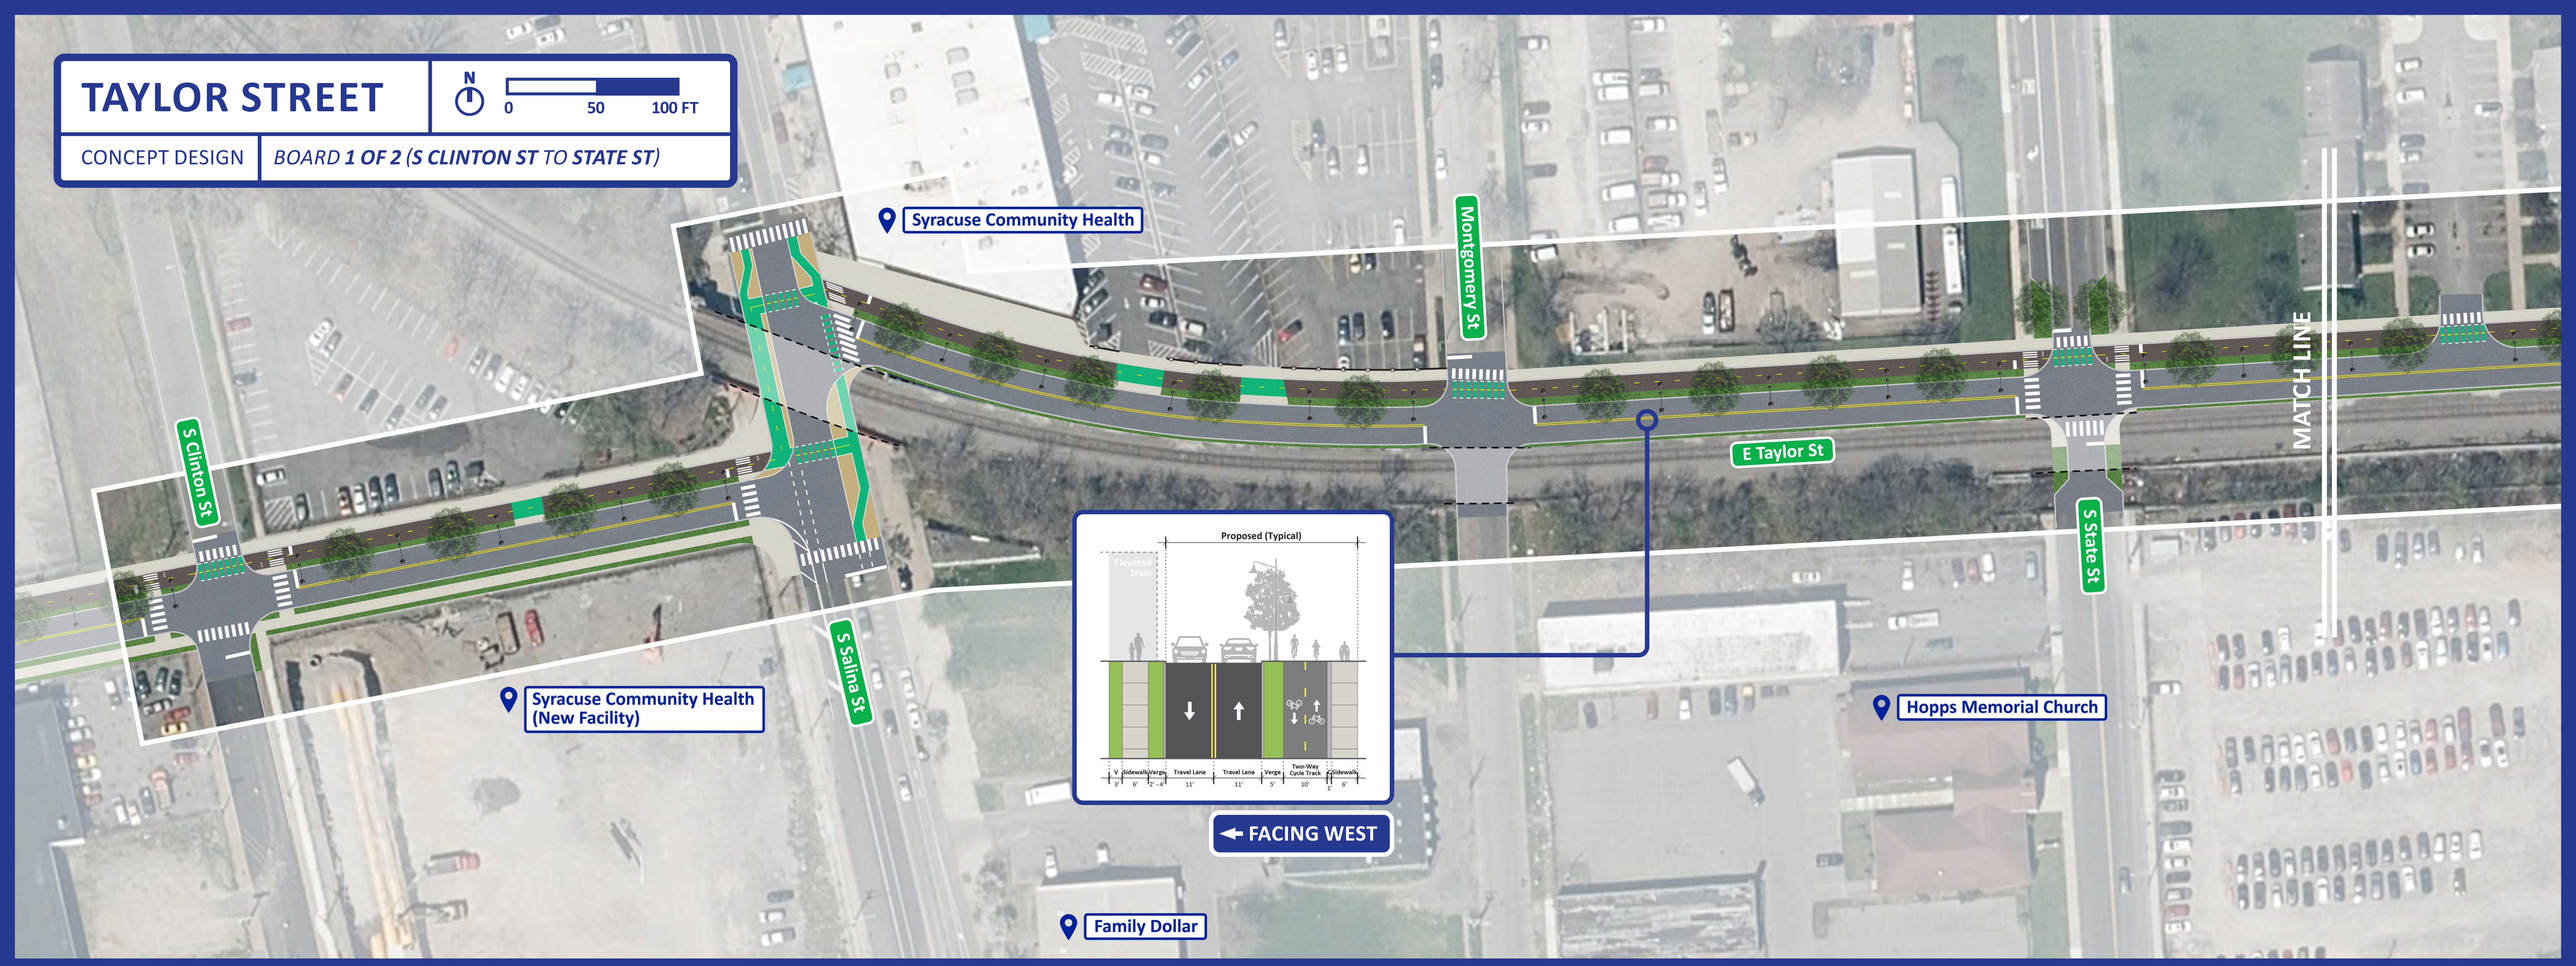


TAYLOR STREET


CONCEPT DESIGN BOARD 1 OF 2 (S CLINTON ST TO STATE ST)

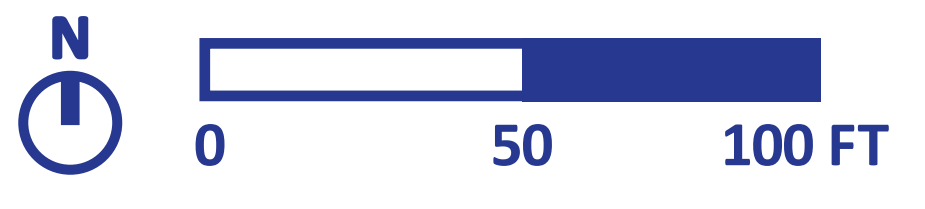

← FACING WEST

TAYLOR STREET

CONCEPT DESIGN BOARD 2 OF 2 (MONTGOMERY ST TO S MCBRIDE ST)

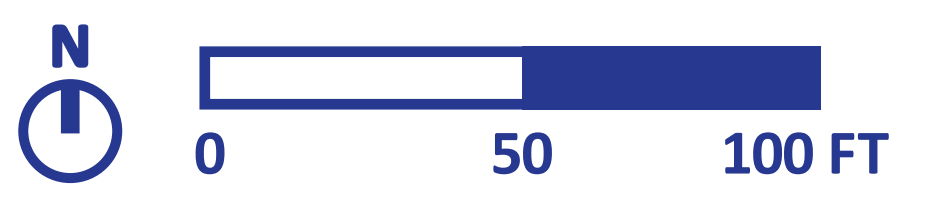

EXISTING



PROPOSED

FACING EAST →